


- Proposed 40mph (repeaters as necessary)
- Proposed CLEARWAY (repeaters as necessary)

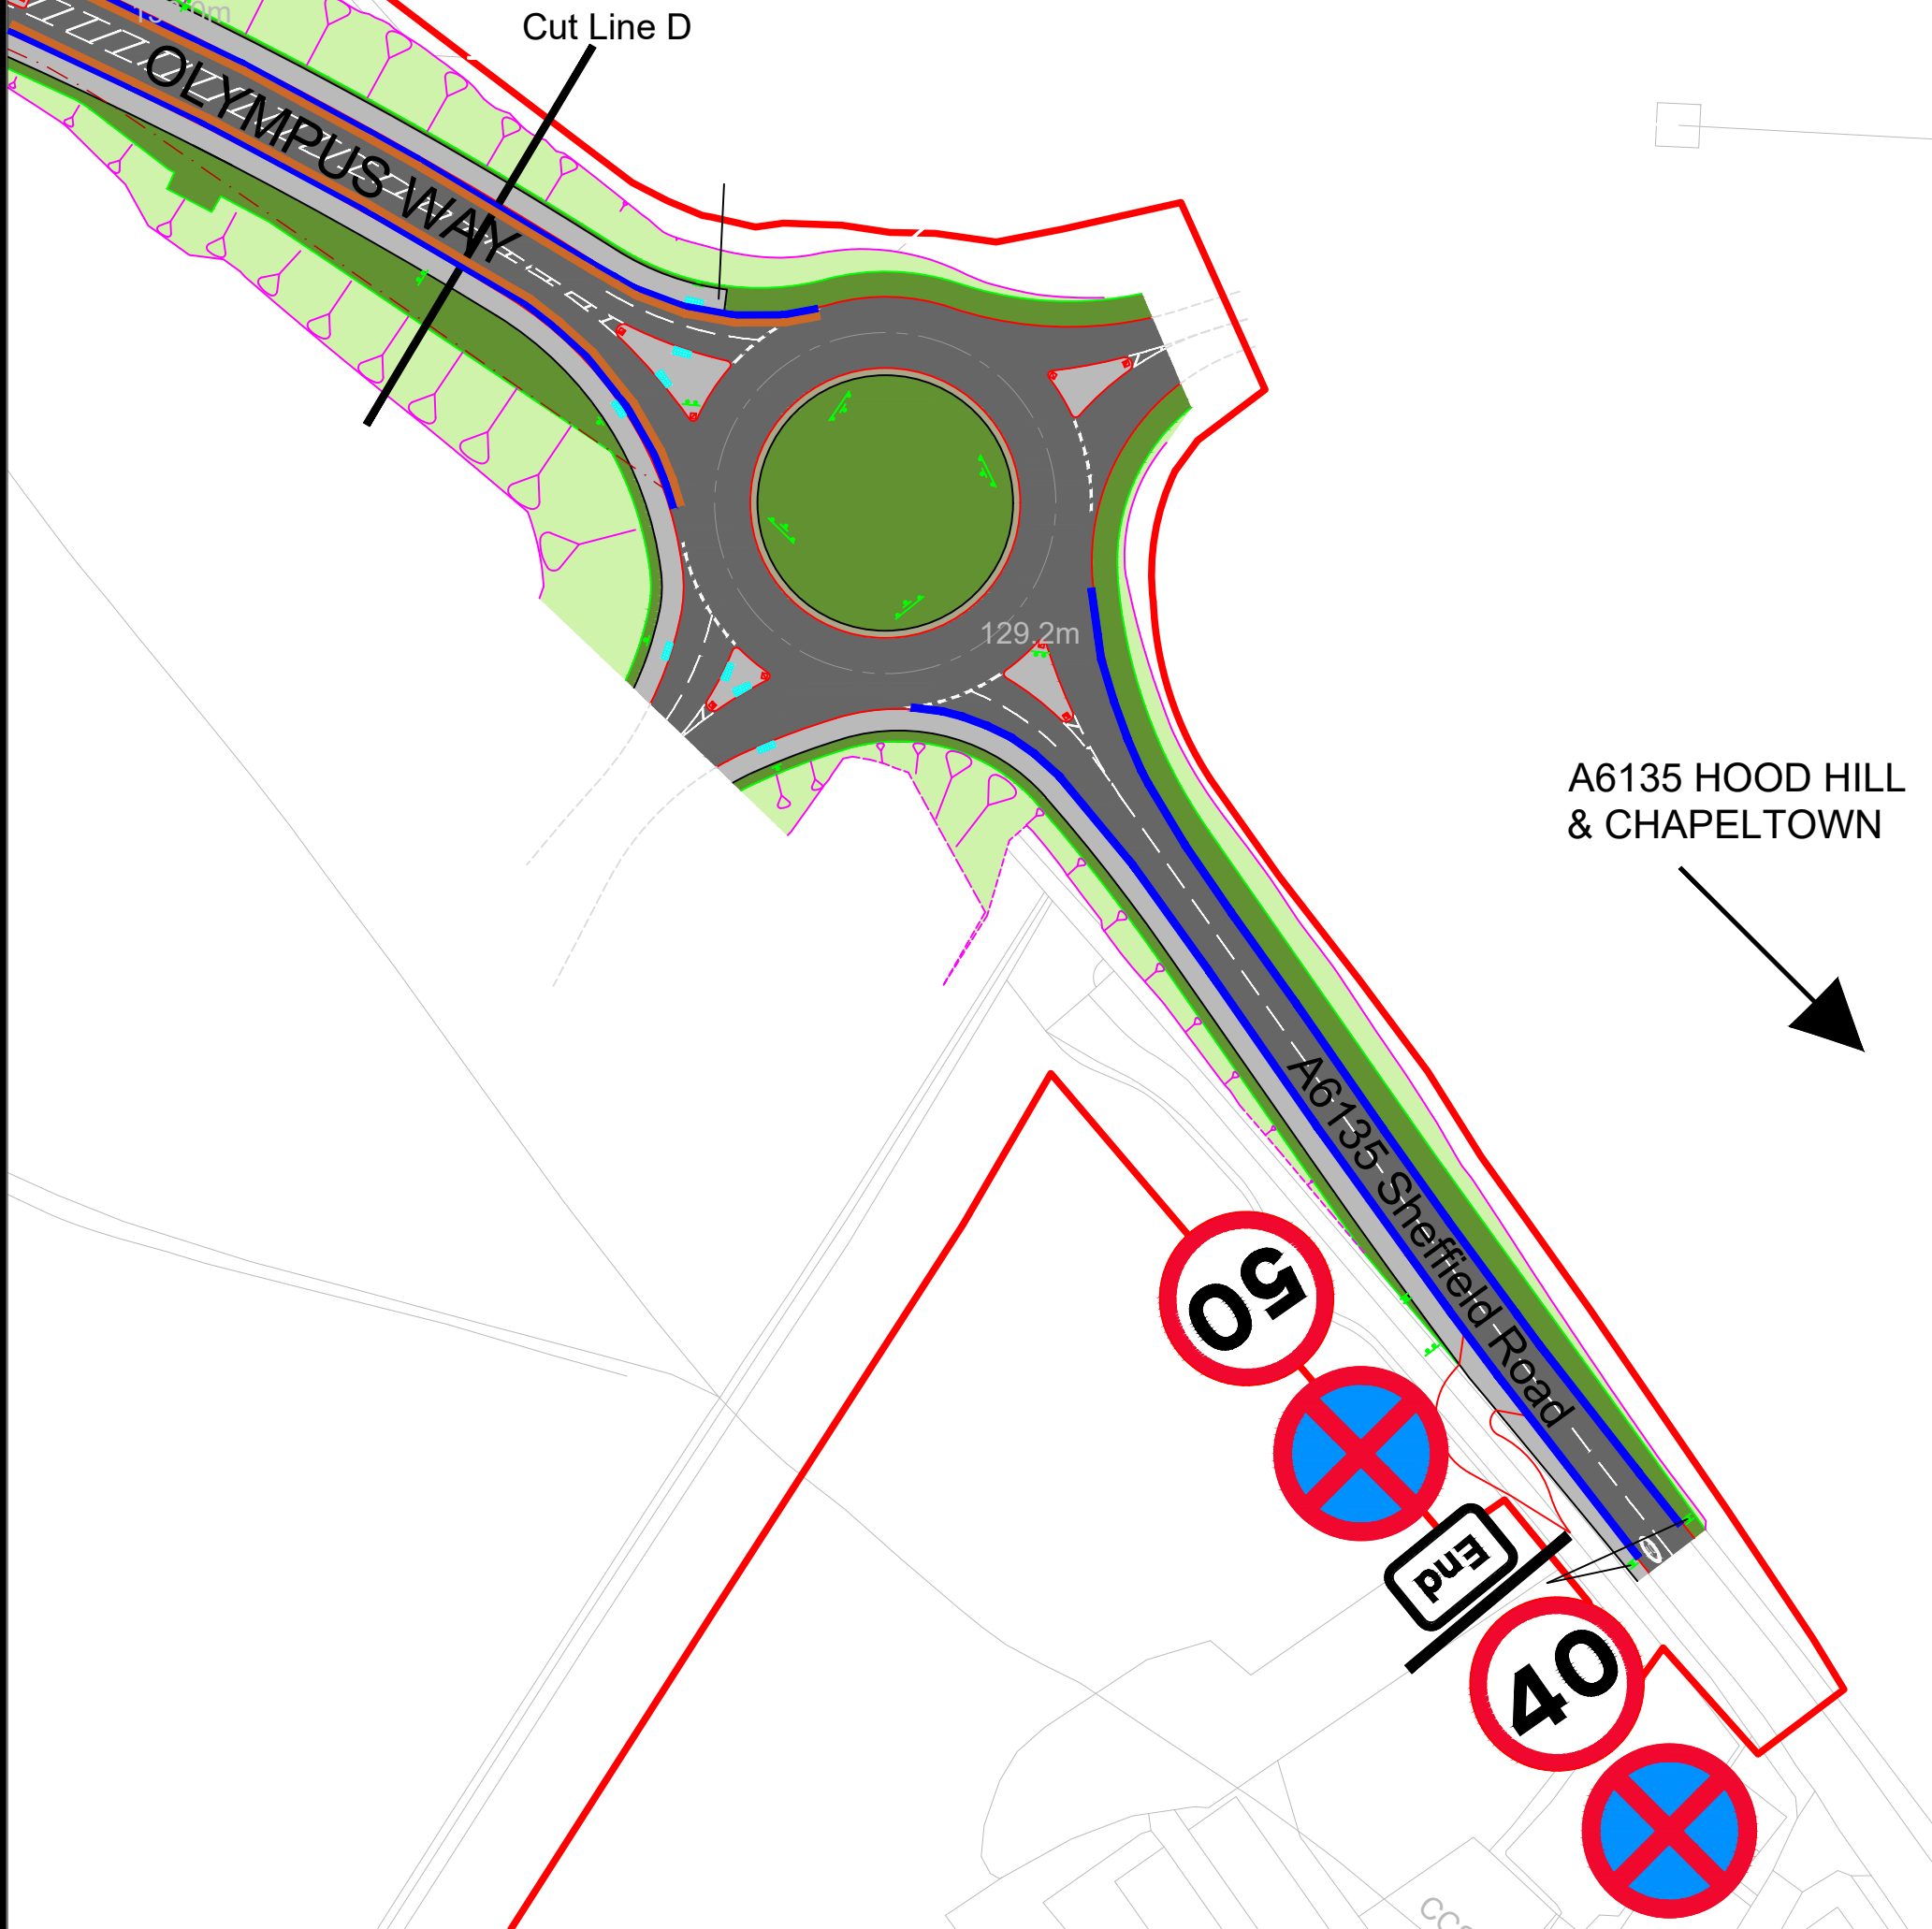

BARNLSLEY
Metropolitan Borough Council

Project
OLYMPUS WAY/A6135 SHEFFIELD ROAD, HOYLAND, Barnsley
APPENDIX 3

Scale NTS	
Drawn DS	Date APR 2022
Checked DB	File 4181

Paul Castle
Service Director, Environment & Transport
Place Directorate
Westgate Plaza, Westgate, Barnsley, S70 2DR.
Tel. (01226) 773555 Fax. (01226) 772110
Drawing No.
DS/4181/APPENDIX 3