

Current 40/50mph Speed Limit to be extended 176m north-east towards Barnsley.



Proposed 40/50mph Speed Limit.


176m

Existing 40/50mph Speed Limit.

Sheffield / BMBC boundary

A6135 Hood Hill

Hood Hill Farm

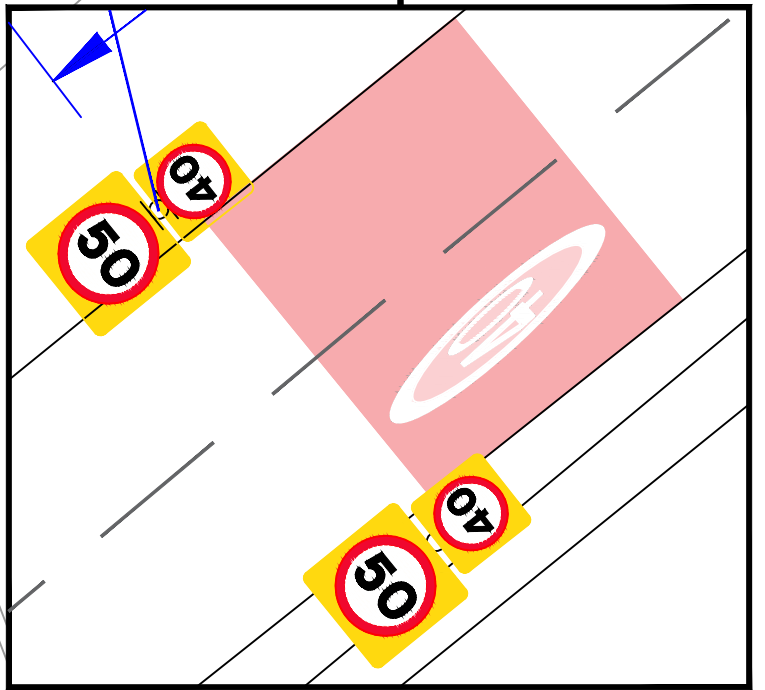

Sheffield / BMBC boundary

Warren Court

4a

WARREN LANE

Shelter

COMPUTER FILE NAME



BARNLSLEY
Metropolitan Borough Council

Scale NTS	
Drawn DS	Date JAN 2022
Checked DB	File 4198

Paul Castle
Service Director, Environment & Transport
Place Directorate
Westgate Plaza, Westgate, Barnsley, S70 2DR.
Tel. (01226) 773555 Fax. (01226) 772110

Project
**HOOD HILL, A6135, Barnsley
Proposed Speed Limit Reduction.**

Drawing No.
DS/4198/APPENDIX 1