


Layout width 267mm

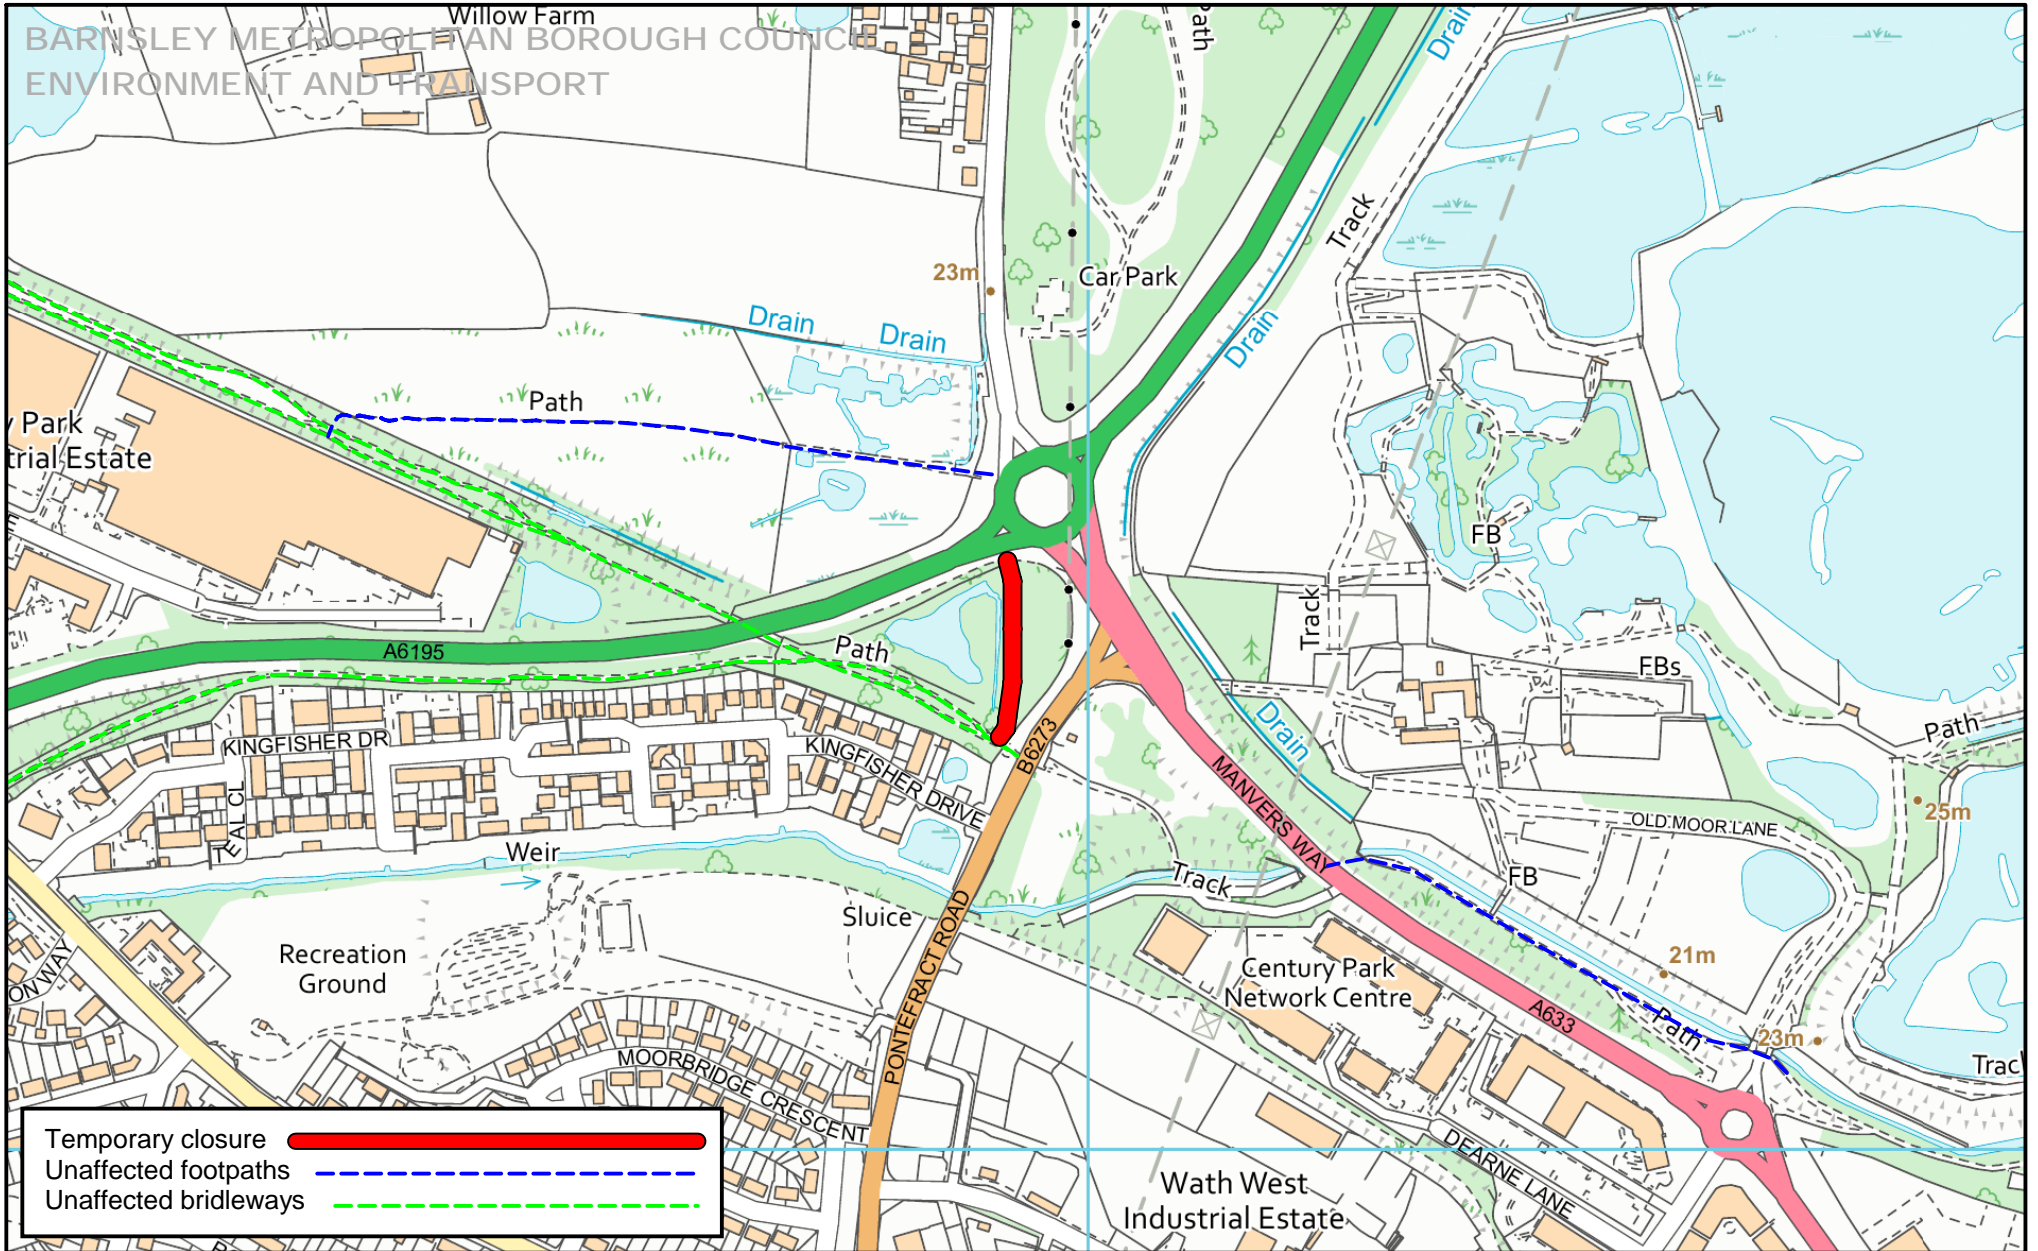

## Temporary footpath closure

