


KEY

3m / 3.5m FOOT / CYCLEWAY

TACTILE PAVING

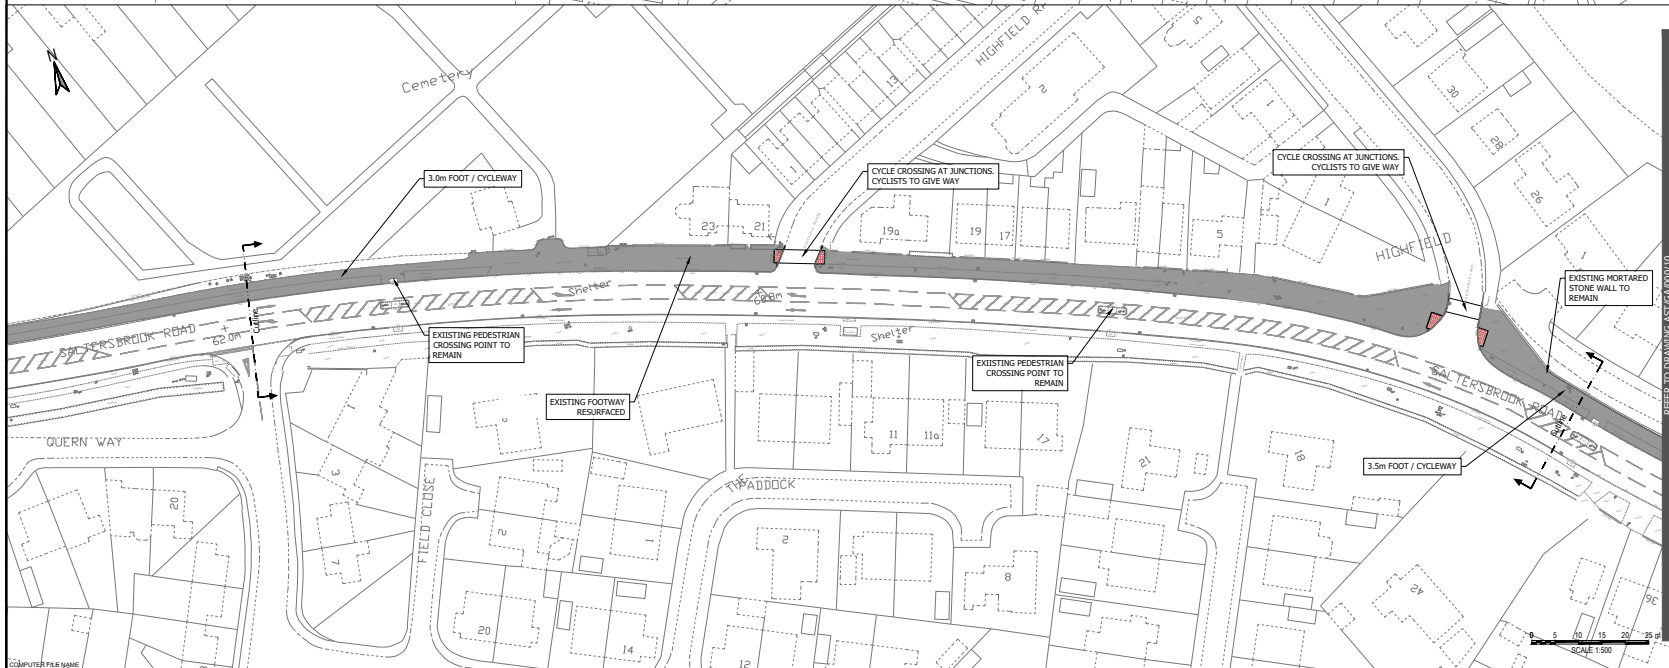

This map is reproduced from Ordnance Survey material with the permission of Ordnance Survey on behalf of the Controller of Her Majesty's Stationery Office. Copyright. Unauthorised reproduction infringes Crown copyright and may lead to prosecution or civil proceedings. 100022284 (2006).

Rev.	By	Amendments	Date



ACTIVE TRAVEL SCHEME
TCF

Drawing title
STAIRFOOT TO DARFIELD
GENERAL ARRANGEMENT

Scale	Drawn	Checked	Date
1:500	ICG	GJ	23.10.21

Drawing No. **ATS/GA/CON/09**

FILE

Paul Castle Service Director
Growth & Sustainability Directorate
Environment & Transportation (Business Unit 6)
P.O. Box 601, Westgate Plaza One, Westgate
Barnsley, S70 9FA
Tel. (01226) 770770

DESIGNED BY: J. BARNES

COMPUTER FILE NAME