


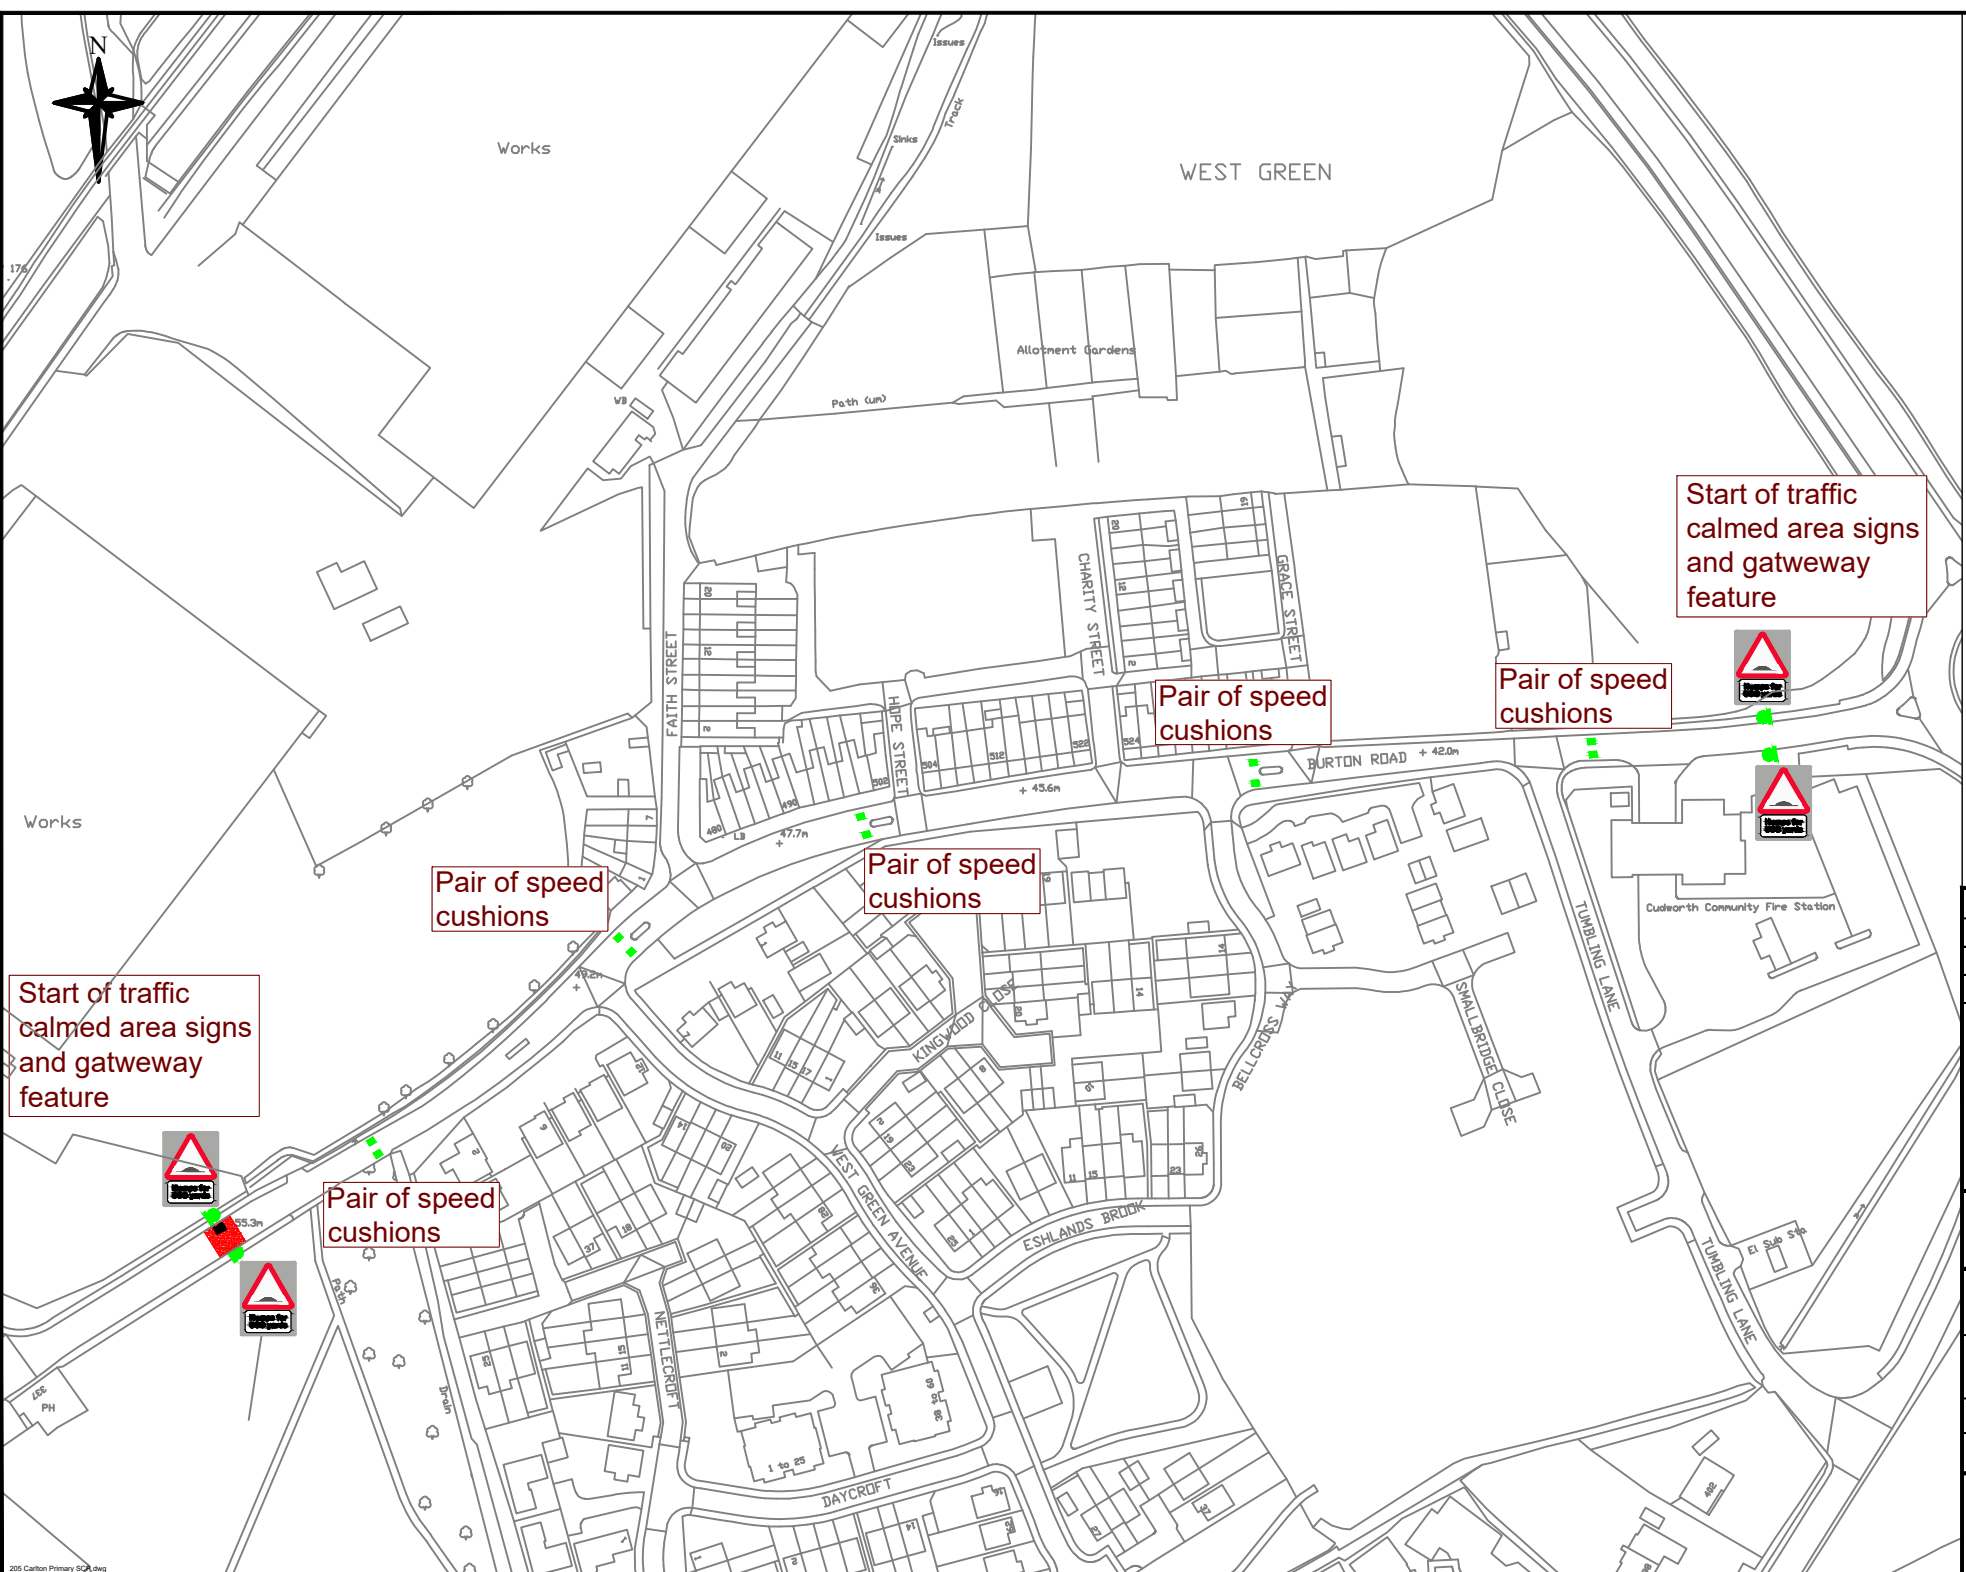

Rev.	By	Amendments	Date

**BARNSELEY**
Metropolitan Borough Council

Project
**Burton Road
Monk Bretton**

Drawing title
**Road Safety Improvements
SPEED CUSHION CONSULTATION**

Scale N.T.S.	Drawn AT	Checked DB	Date Jan 23
-----------------	-------------	---------------	----------------

Drawing No. TR/4269/001/DRAFT	File FILE
---	--------------

Paul Castle
Service Director, Environment & Transport.
Place Directorate.
Westgate Plaza, Barnsley, S70 2DR.
Tel. (01228) 773555 Fax. (01228) 772110