


Layout width 267mm

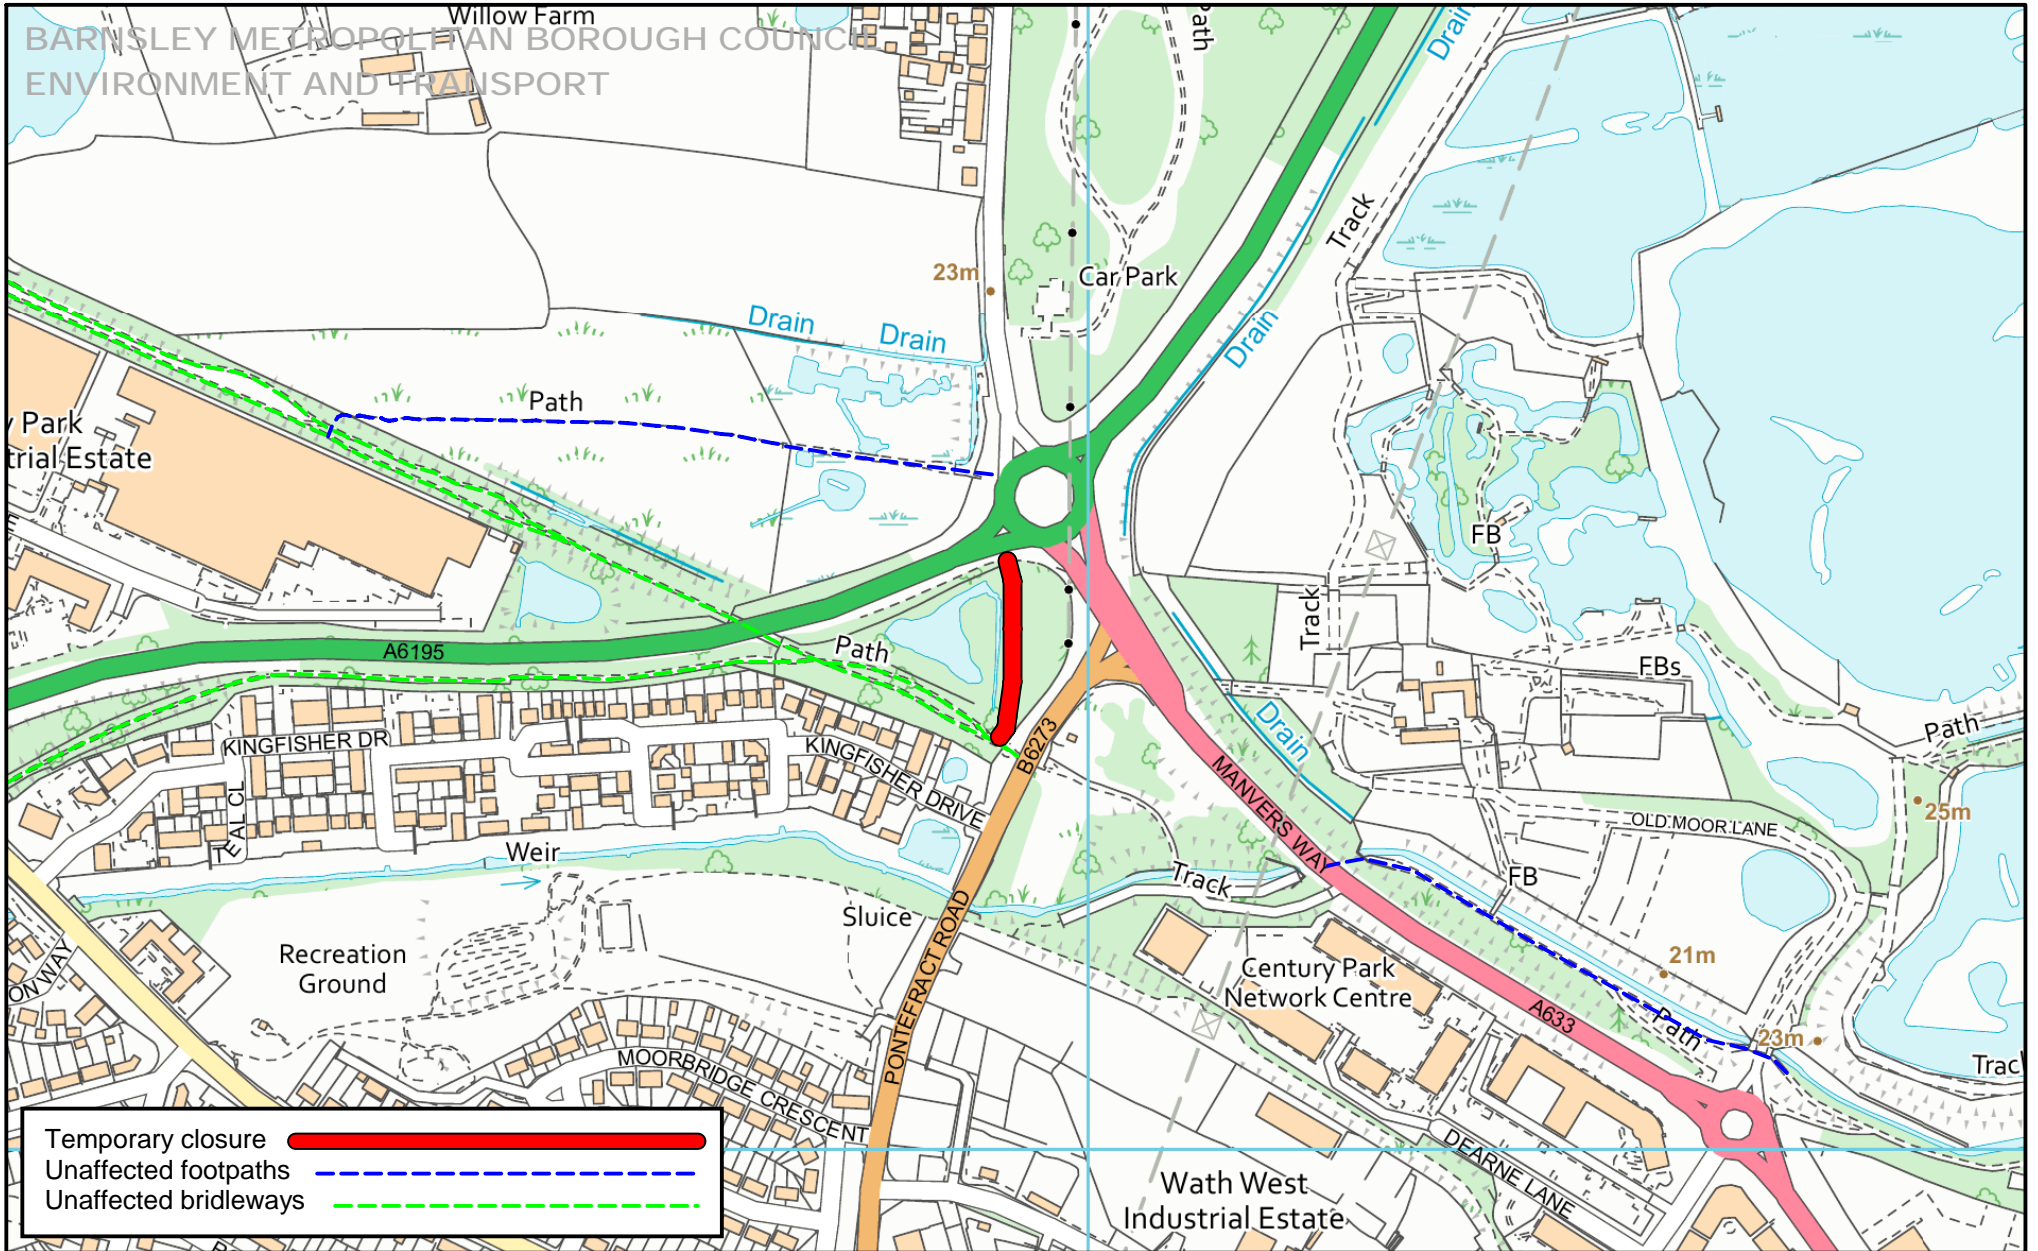

# Temporary footpath closure

