


All signing to be in accordance with the Traffic Signs Regulations and General Directions 2016. Further details can be obtained from the working drawings, available on the DfT website.

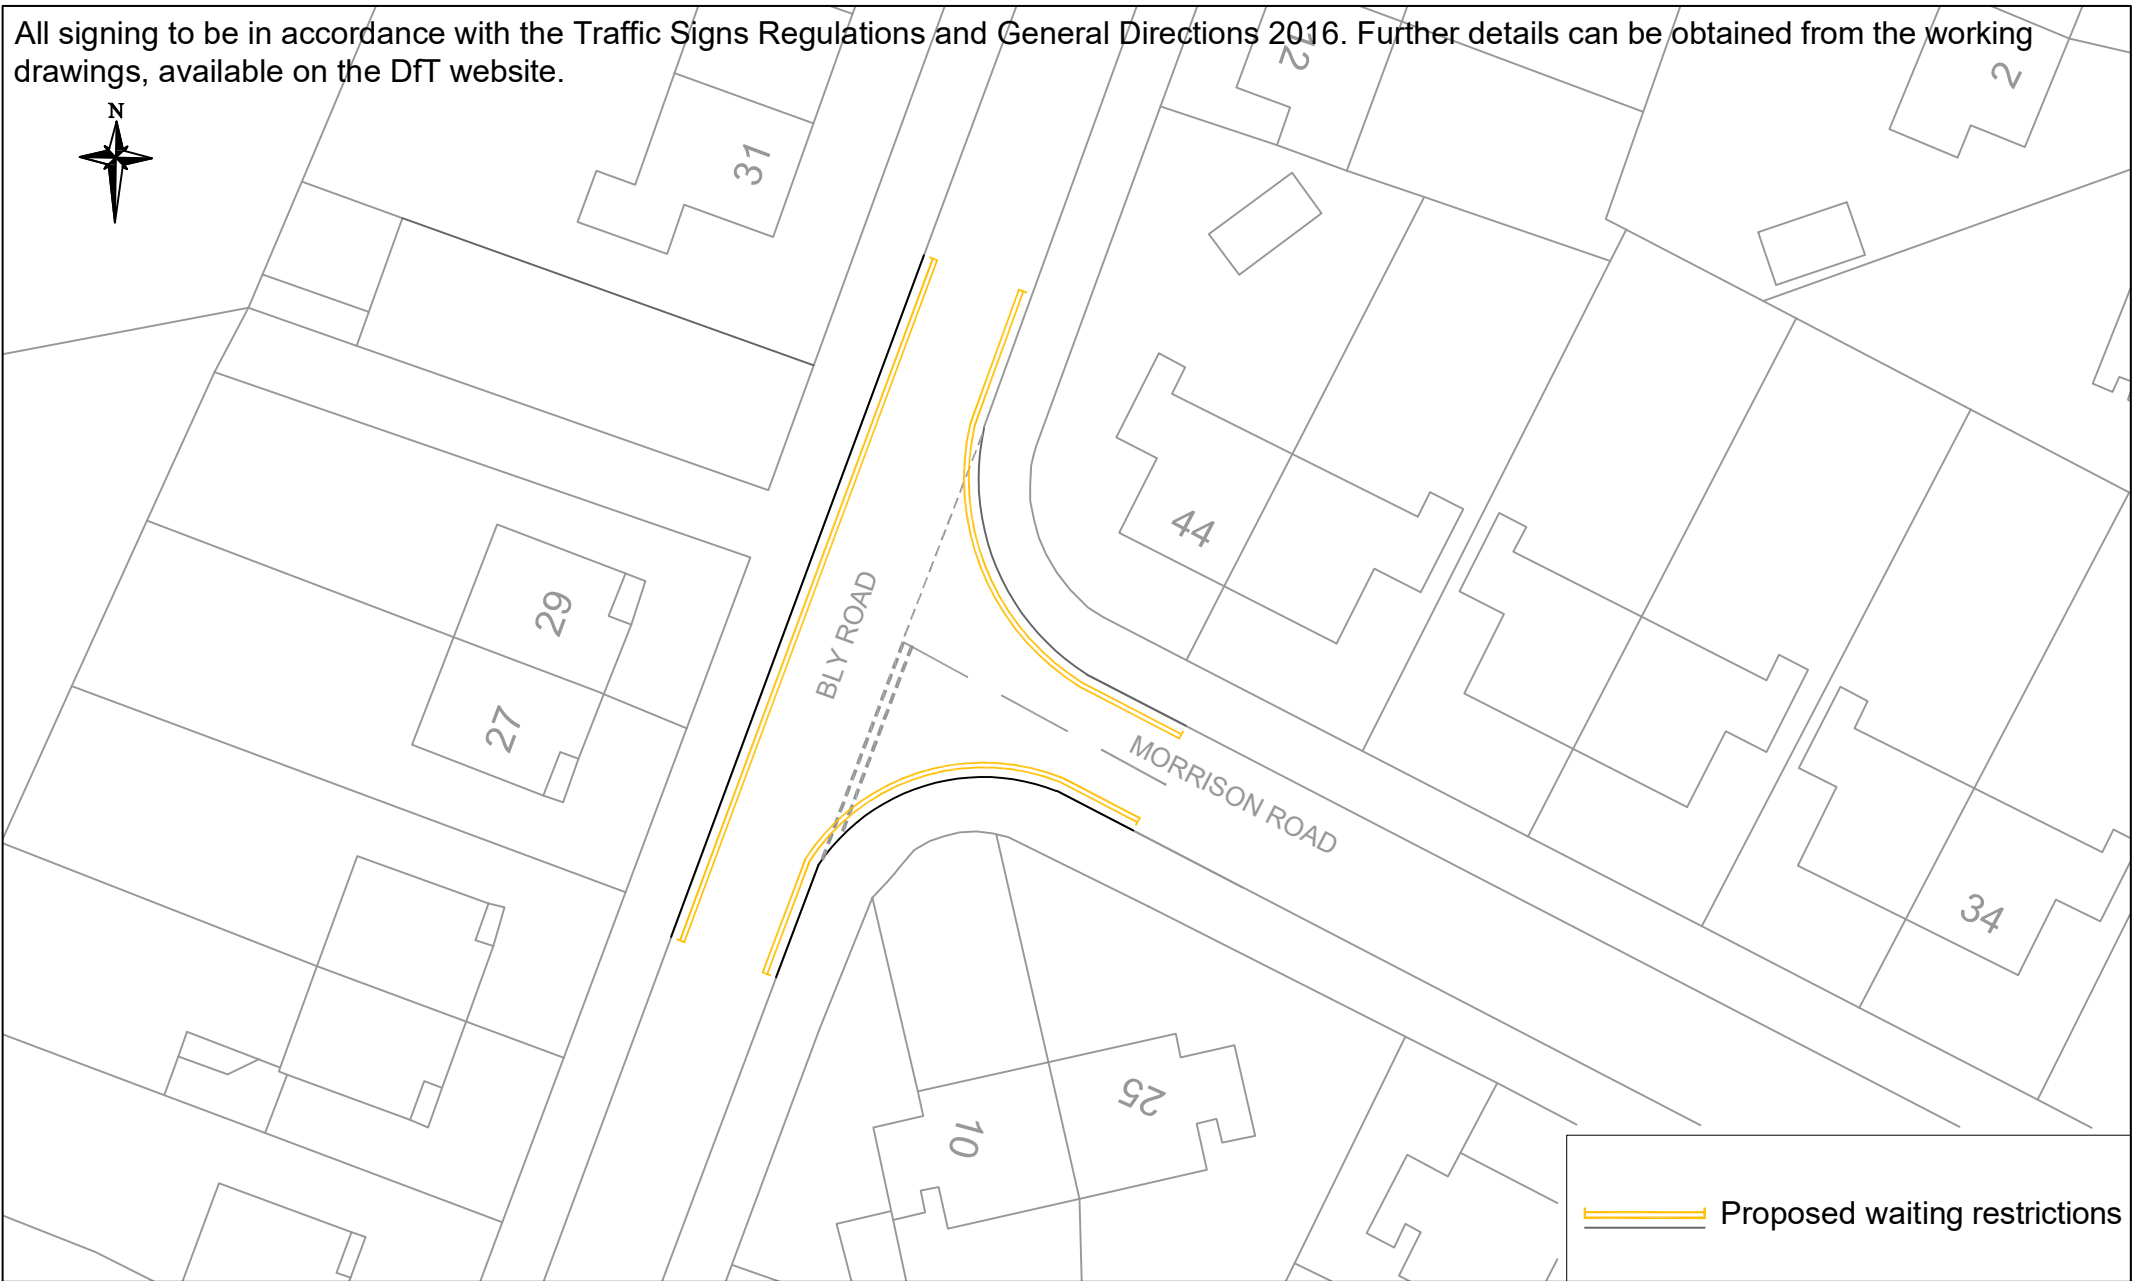

BARNSLEY
Metropolitan Borough Council
Environment & Transport

BLY ROAD, DARFIELD PROPOSED WAITING RESTRICTIONS

Scale N.T.S.	
Drawn SR	Date June 2025
Checked NM	File 4246

Paul Castle
Service Director, Environment & Transport.
Place Directorate.
Westgate Plaza, Westgate, Barnsley, S70 2DR
Tel. (01226) 773555 Fax. (01226) 772110
Drawing No. **TR/4246/APPENDIX1**