
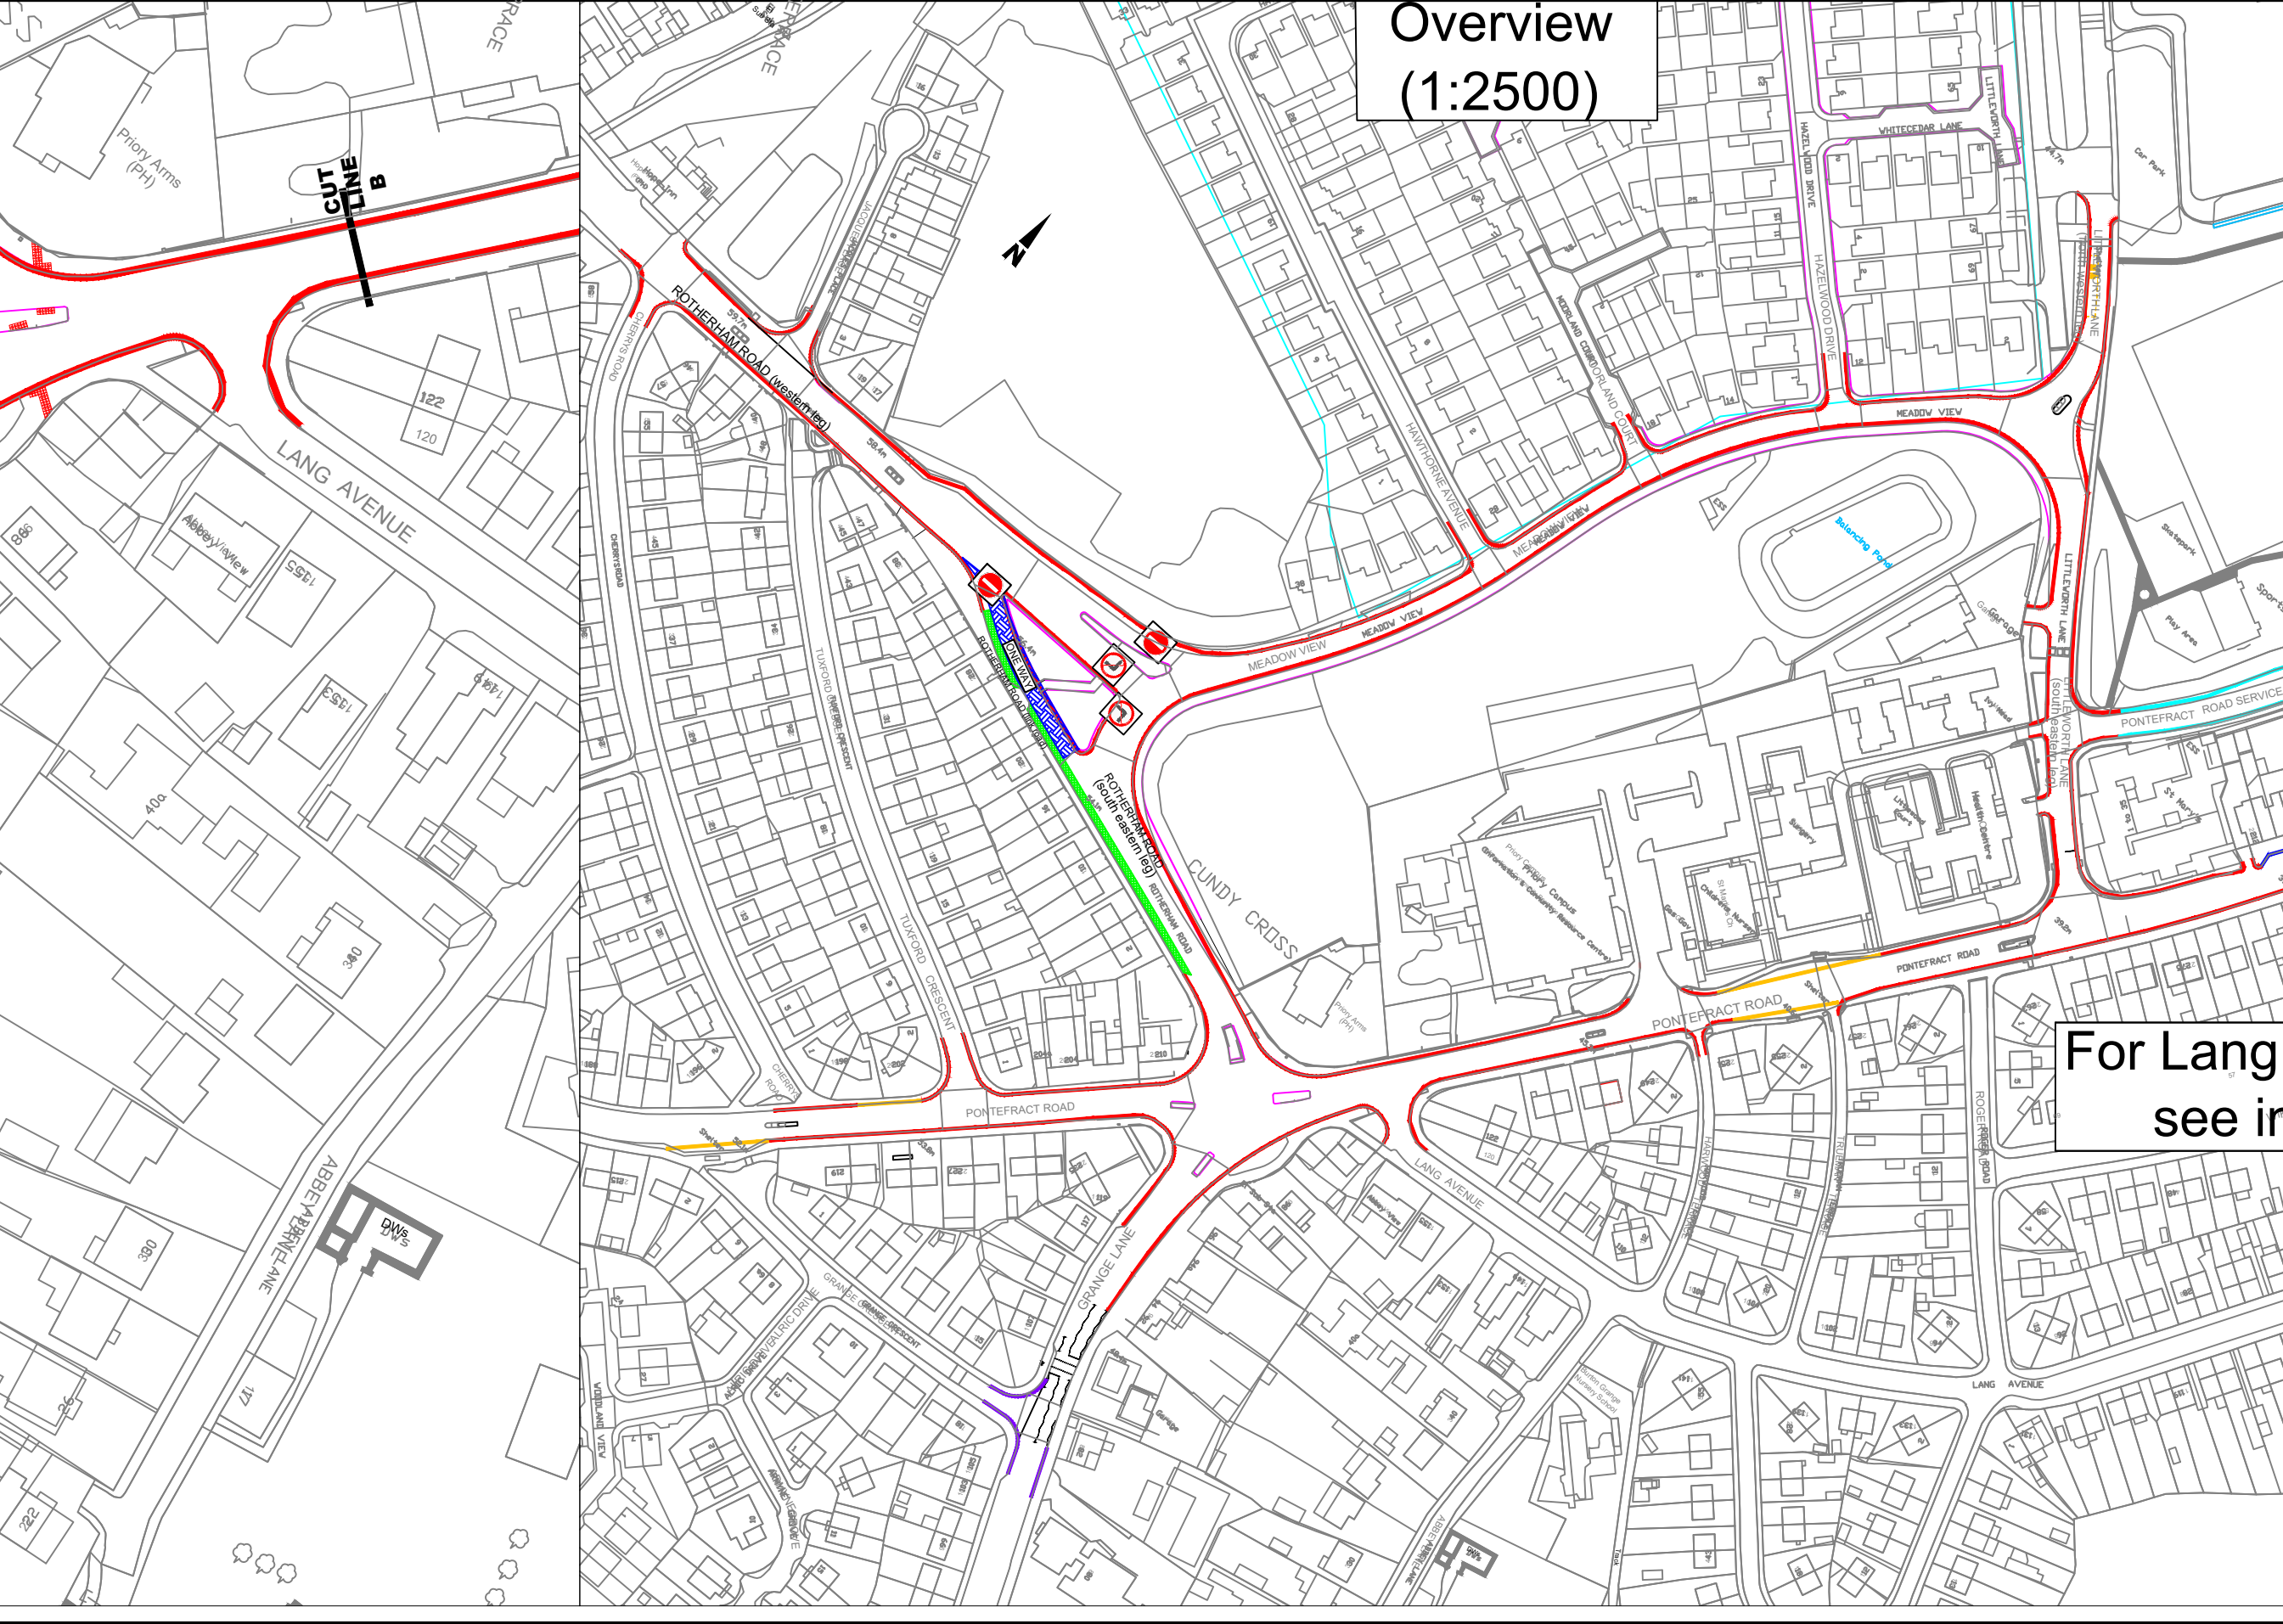
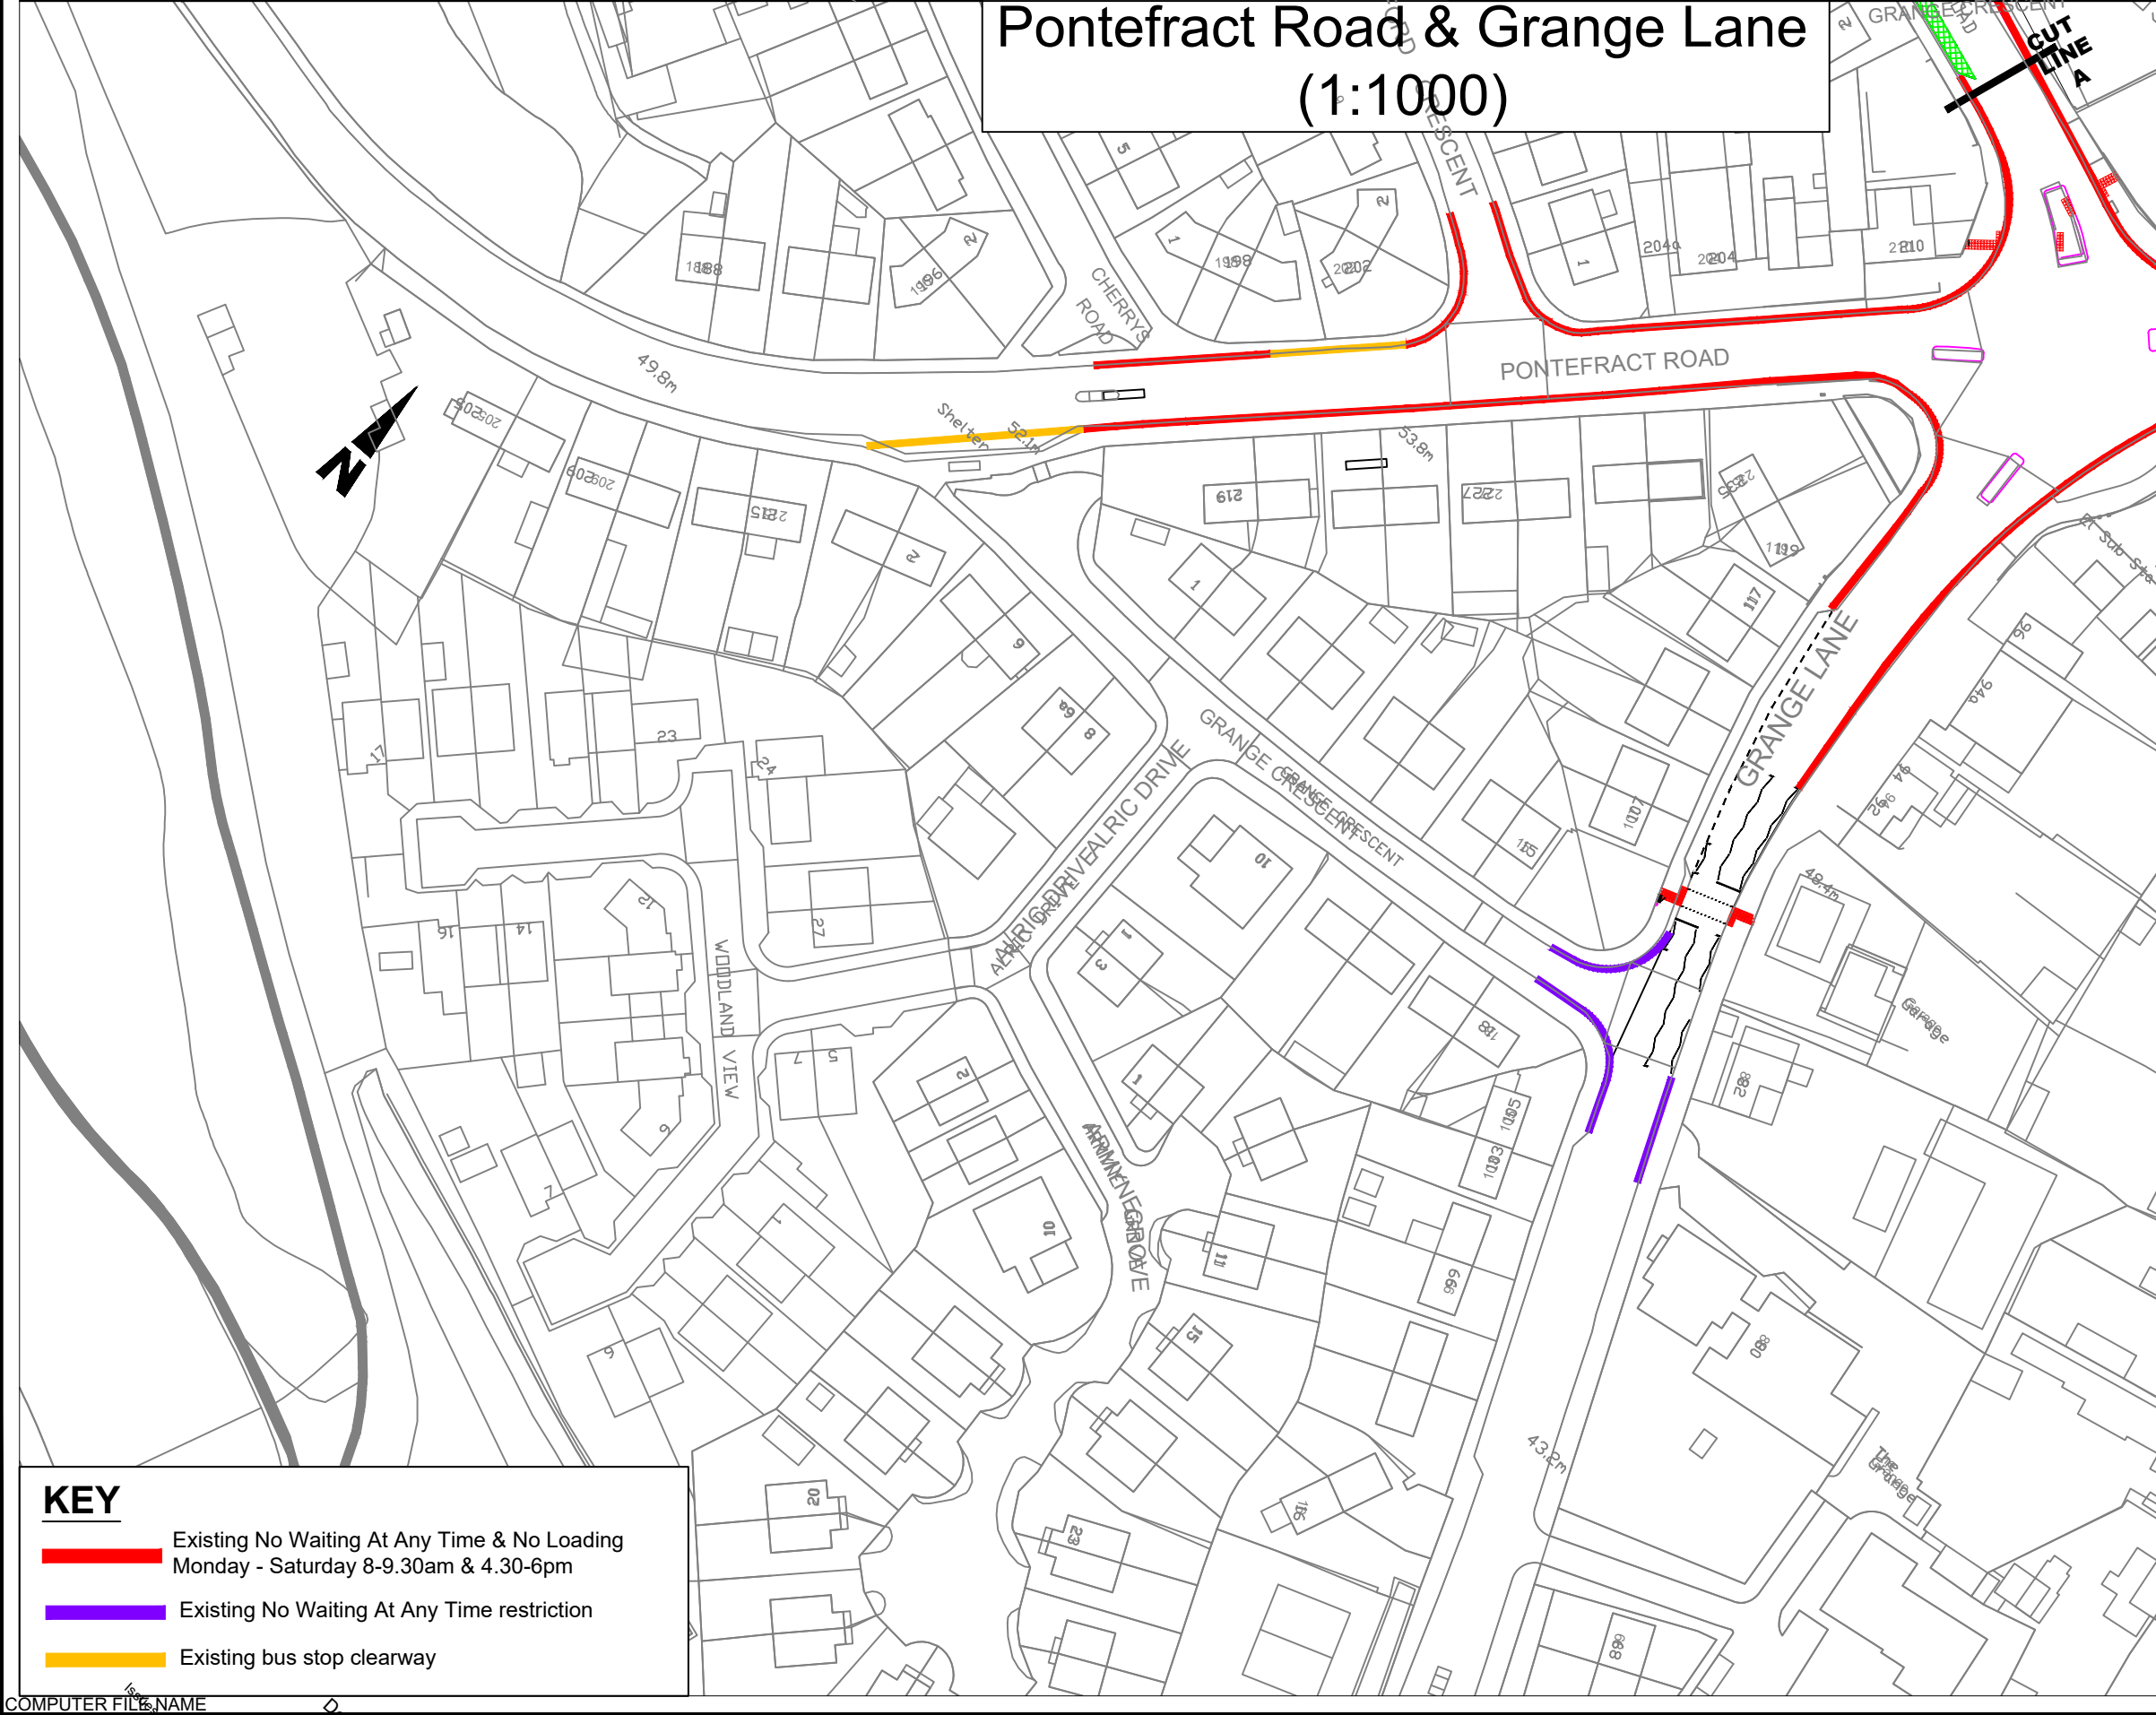
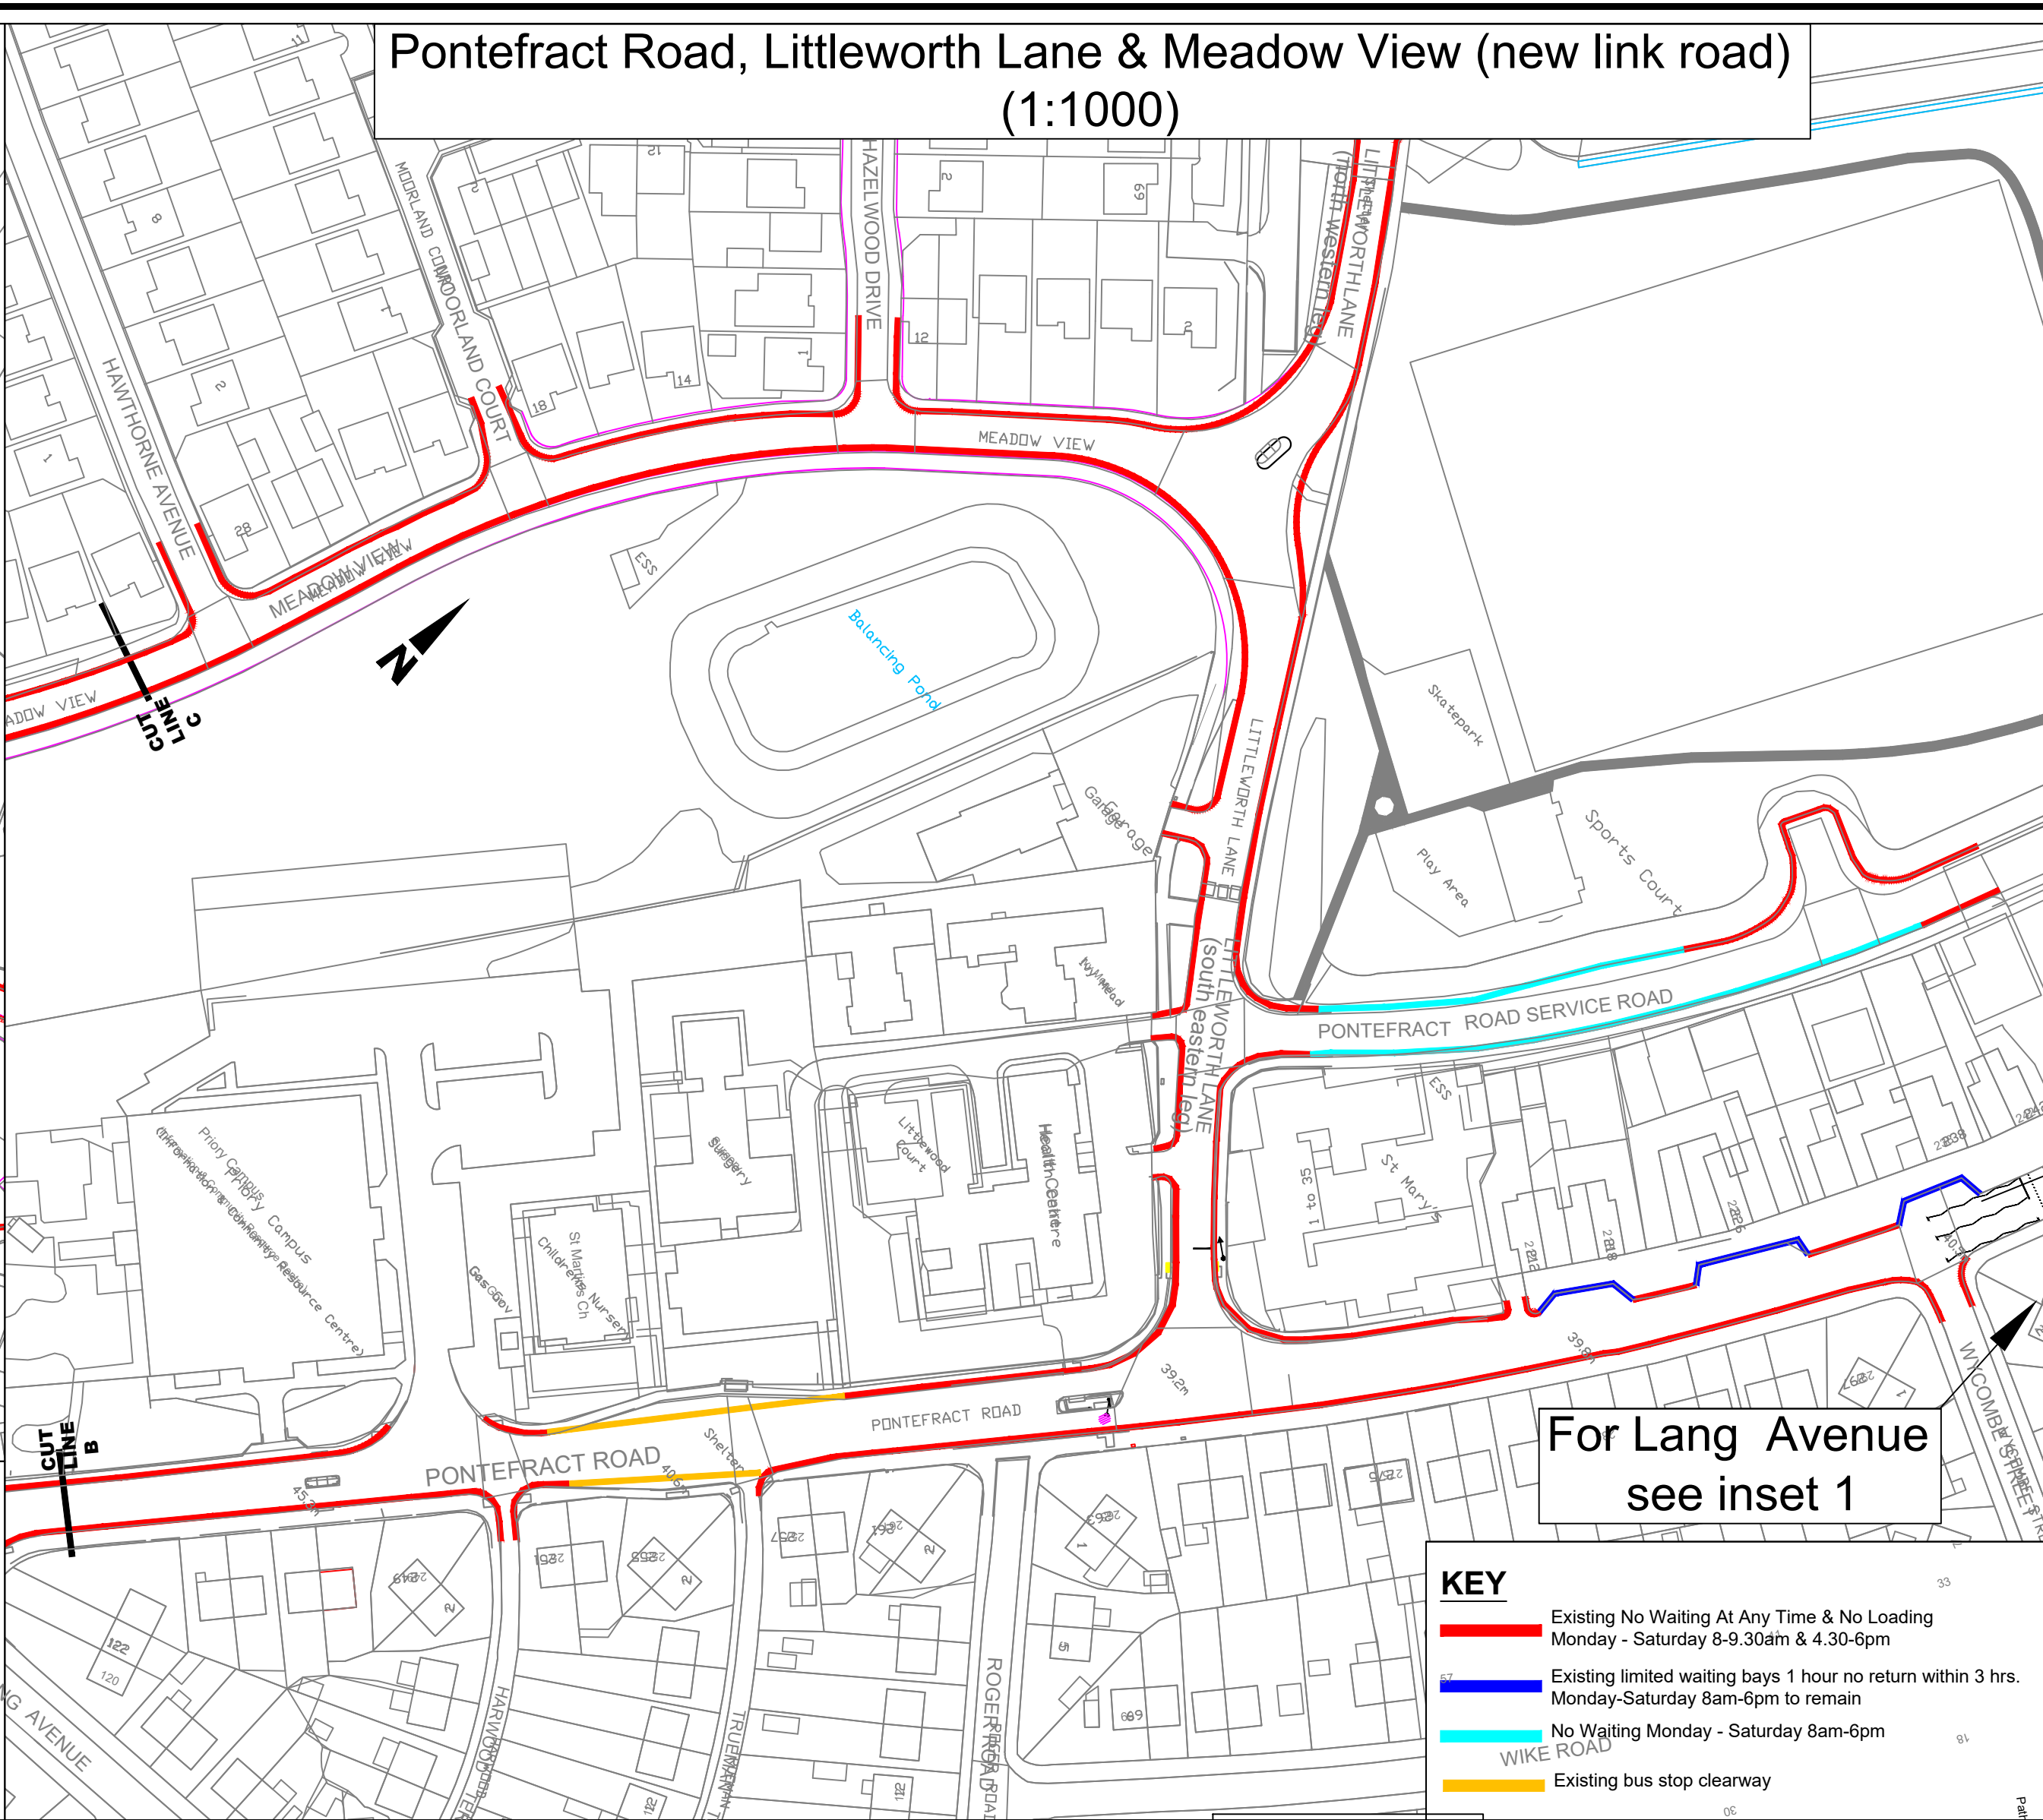


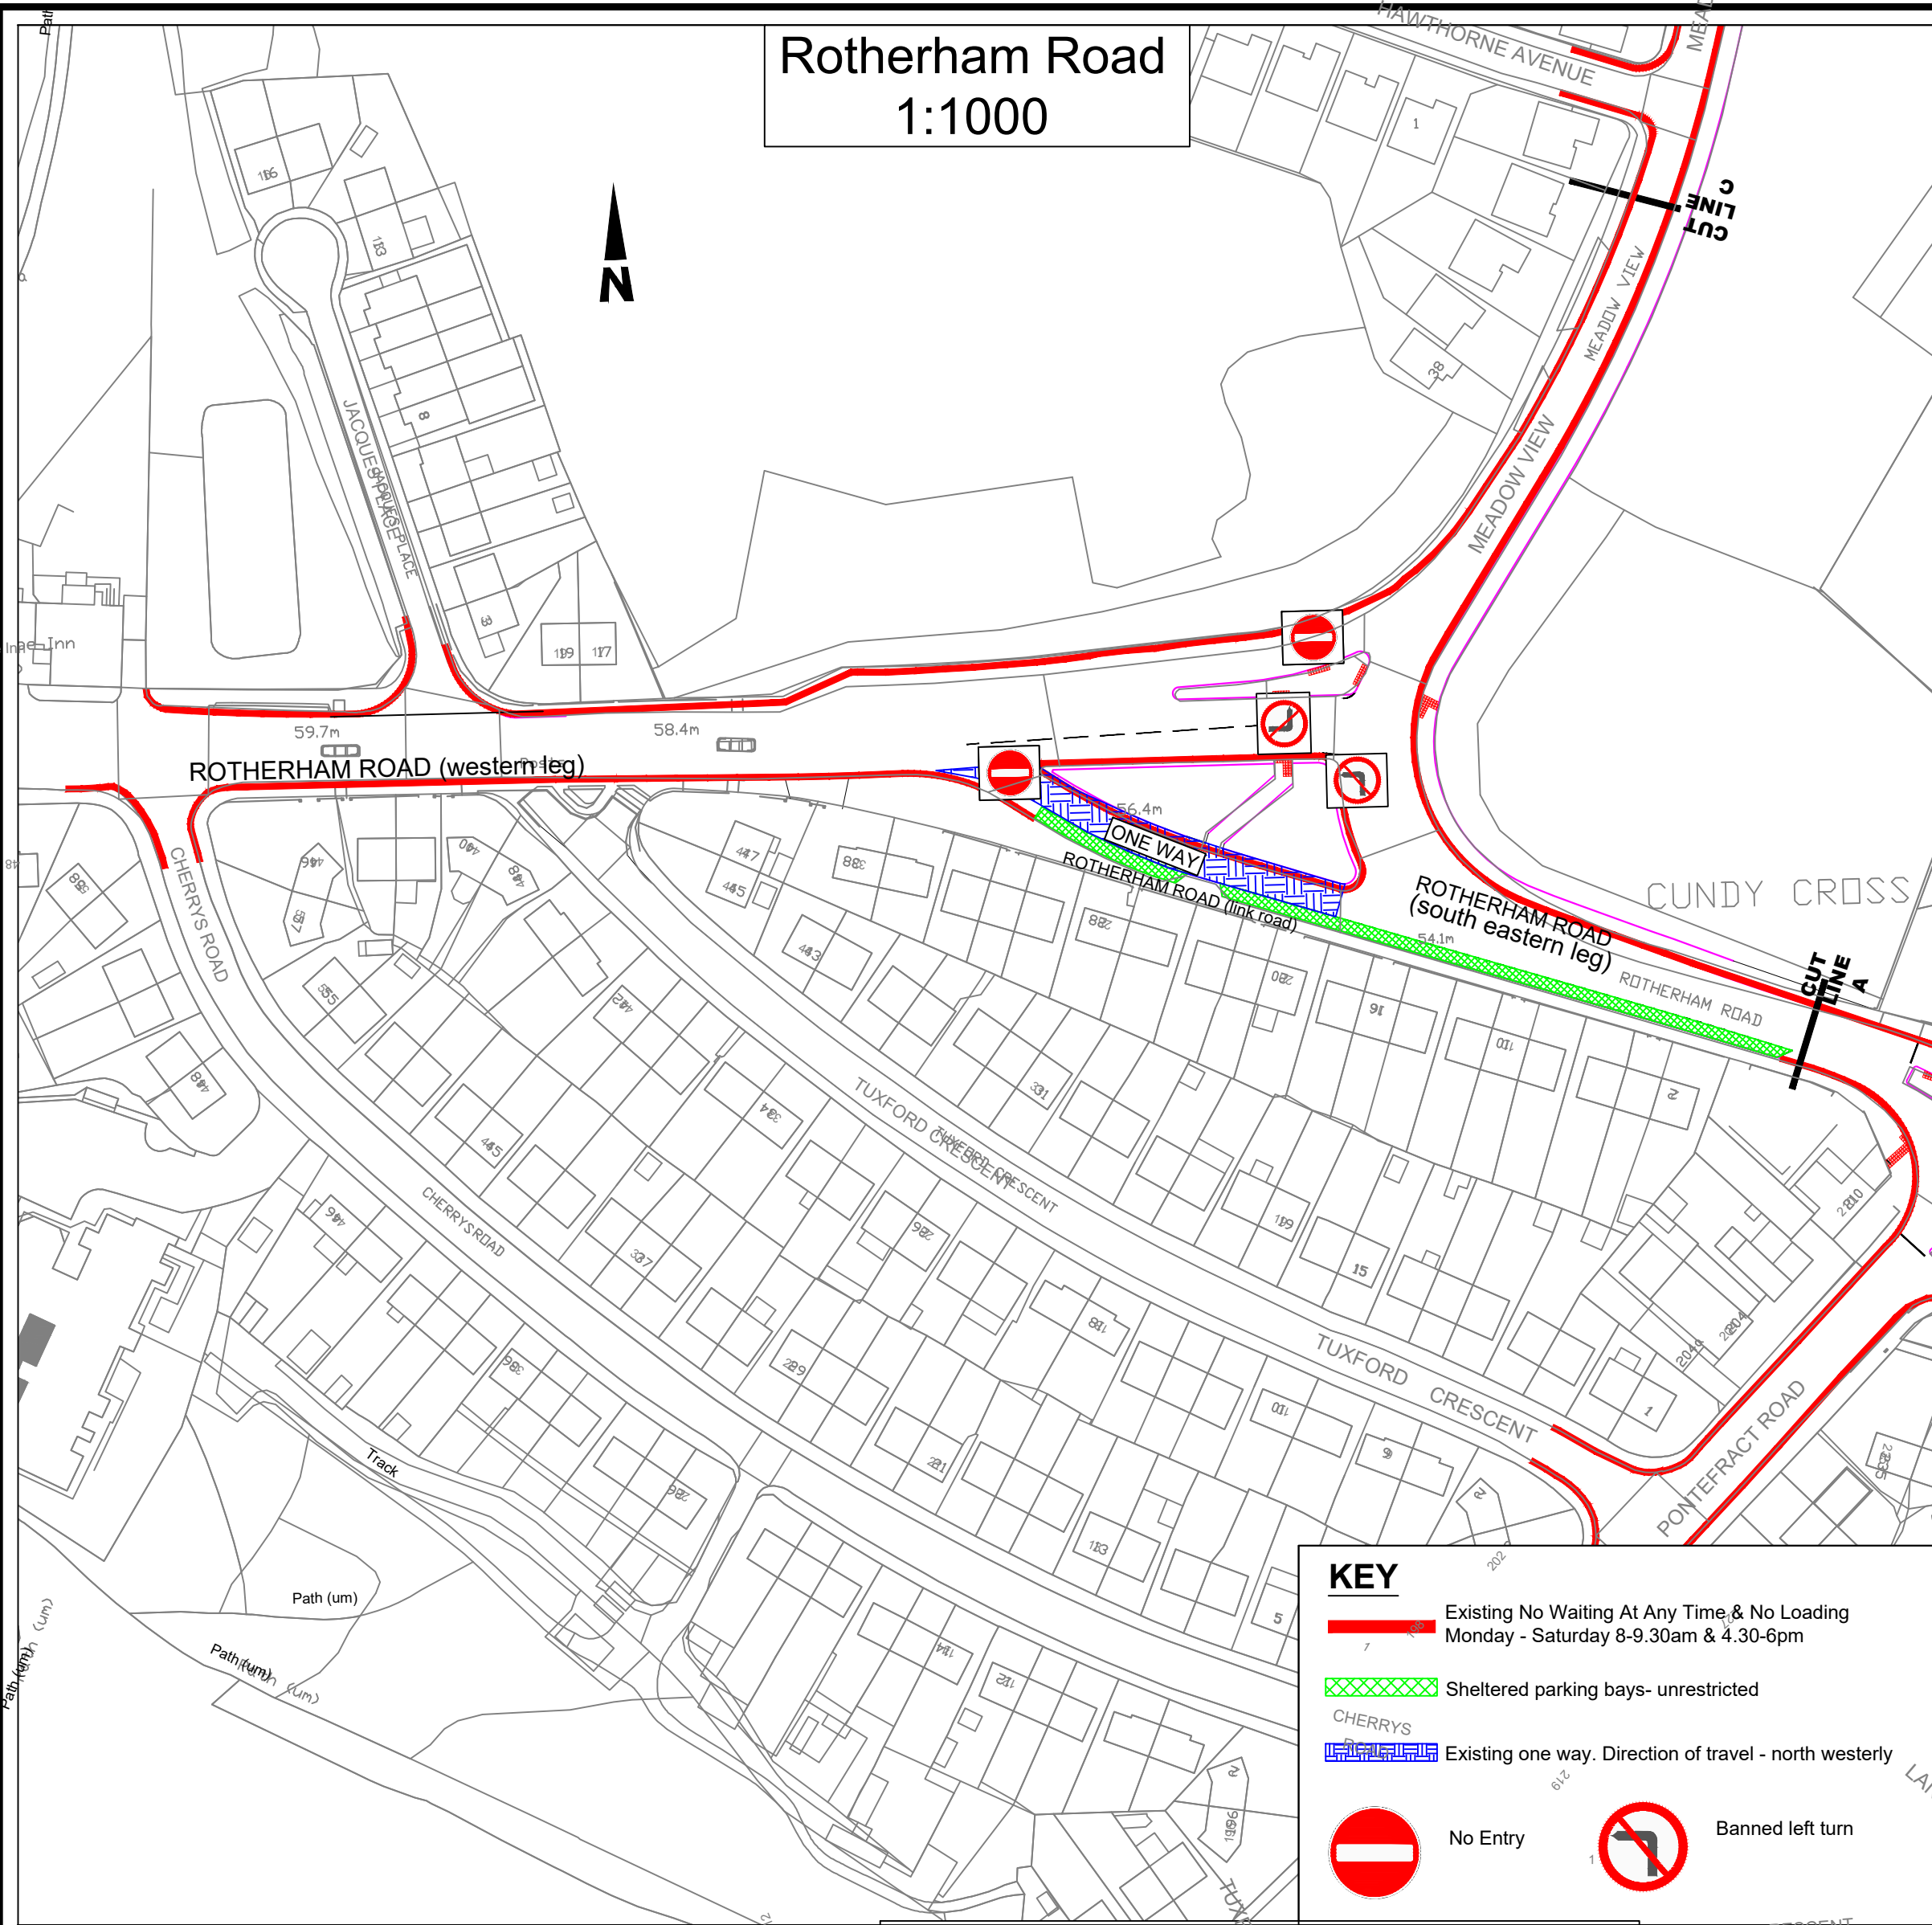

Rev.	By	Amendments	Date
 BARNSELY Metropolitan Borough Council			
Project Cundy Cross Junction Improvements			
Drawing title Existing Restrictions Plan			
Scale As shown	Drawn AD	Checked	Date July 2025
Drawing No. CCJI-BMBC-HD-TRO-Appendix1			
Paul Castle Service Director Growth & Sustainability Directorate Environment & Transportation (Business Unit 6) P.O. Box 601, Westgate Plaza One, Westgate Barnsley. S70 9FA Tel. (01226) 770770			