


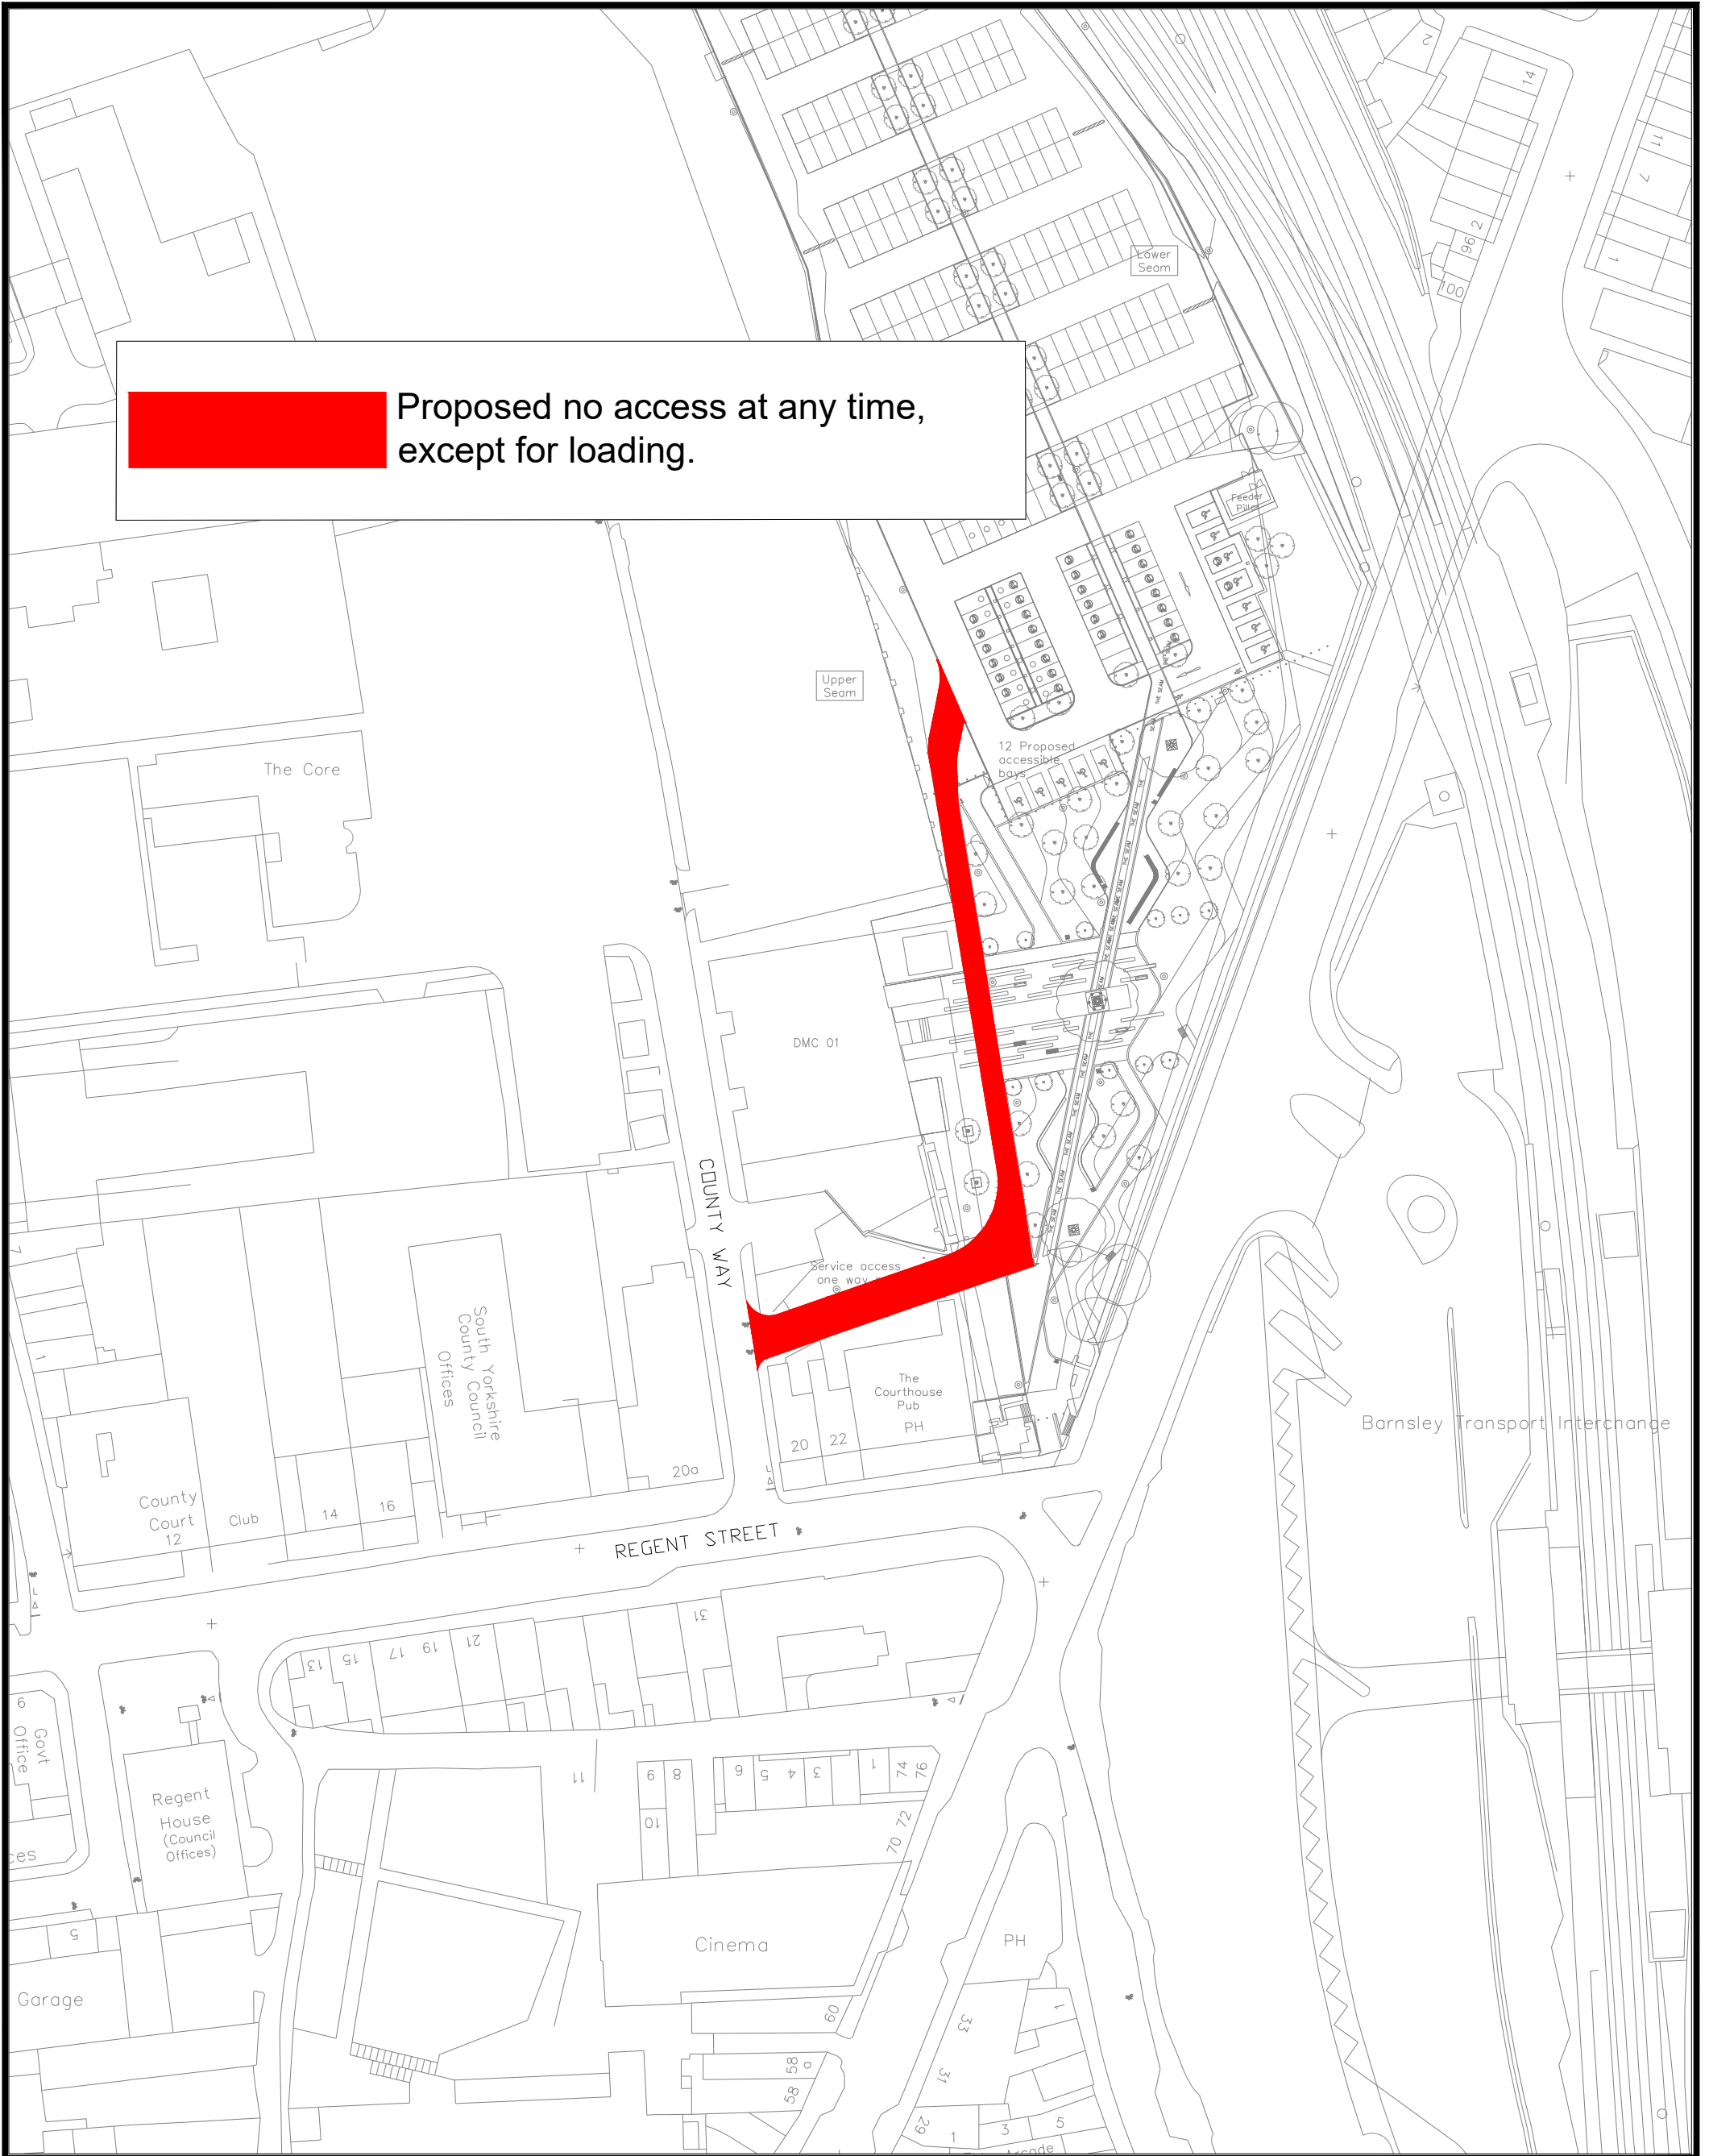

 BARNSLEY Metropolitan Borough Council	Scale NTS		Paul Castle Service Director, Environment & Transport Place Directorate Westgate Plaza, Westgate, Barnsley, S70 2DR. Tel. (01226) 773555 Fax. (01226) 772110	
	Drawn NAC	Date Aug 2025	Drawing No. 4427/Appendix 1	
	Checked DB	File 4427		
Project The Seam, County Way, services road Proposed access restrictions				