


Purchaser to be responsible for erecting and maintaining a fence/wall on open boundaries between points A - B - C - D - E

# PLAN REFERRED TO: GRIMETHORPE

SYK595133 - Part transfer  
SYK656940 - Part transfer

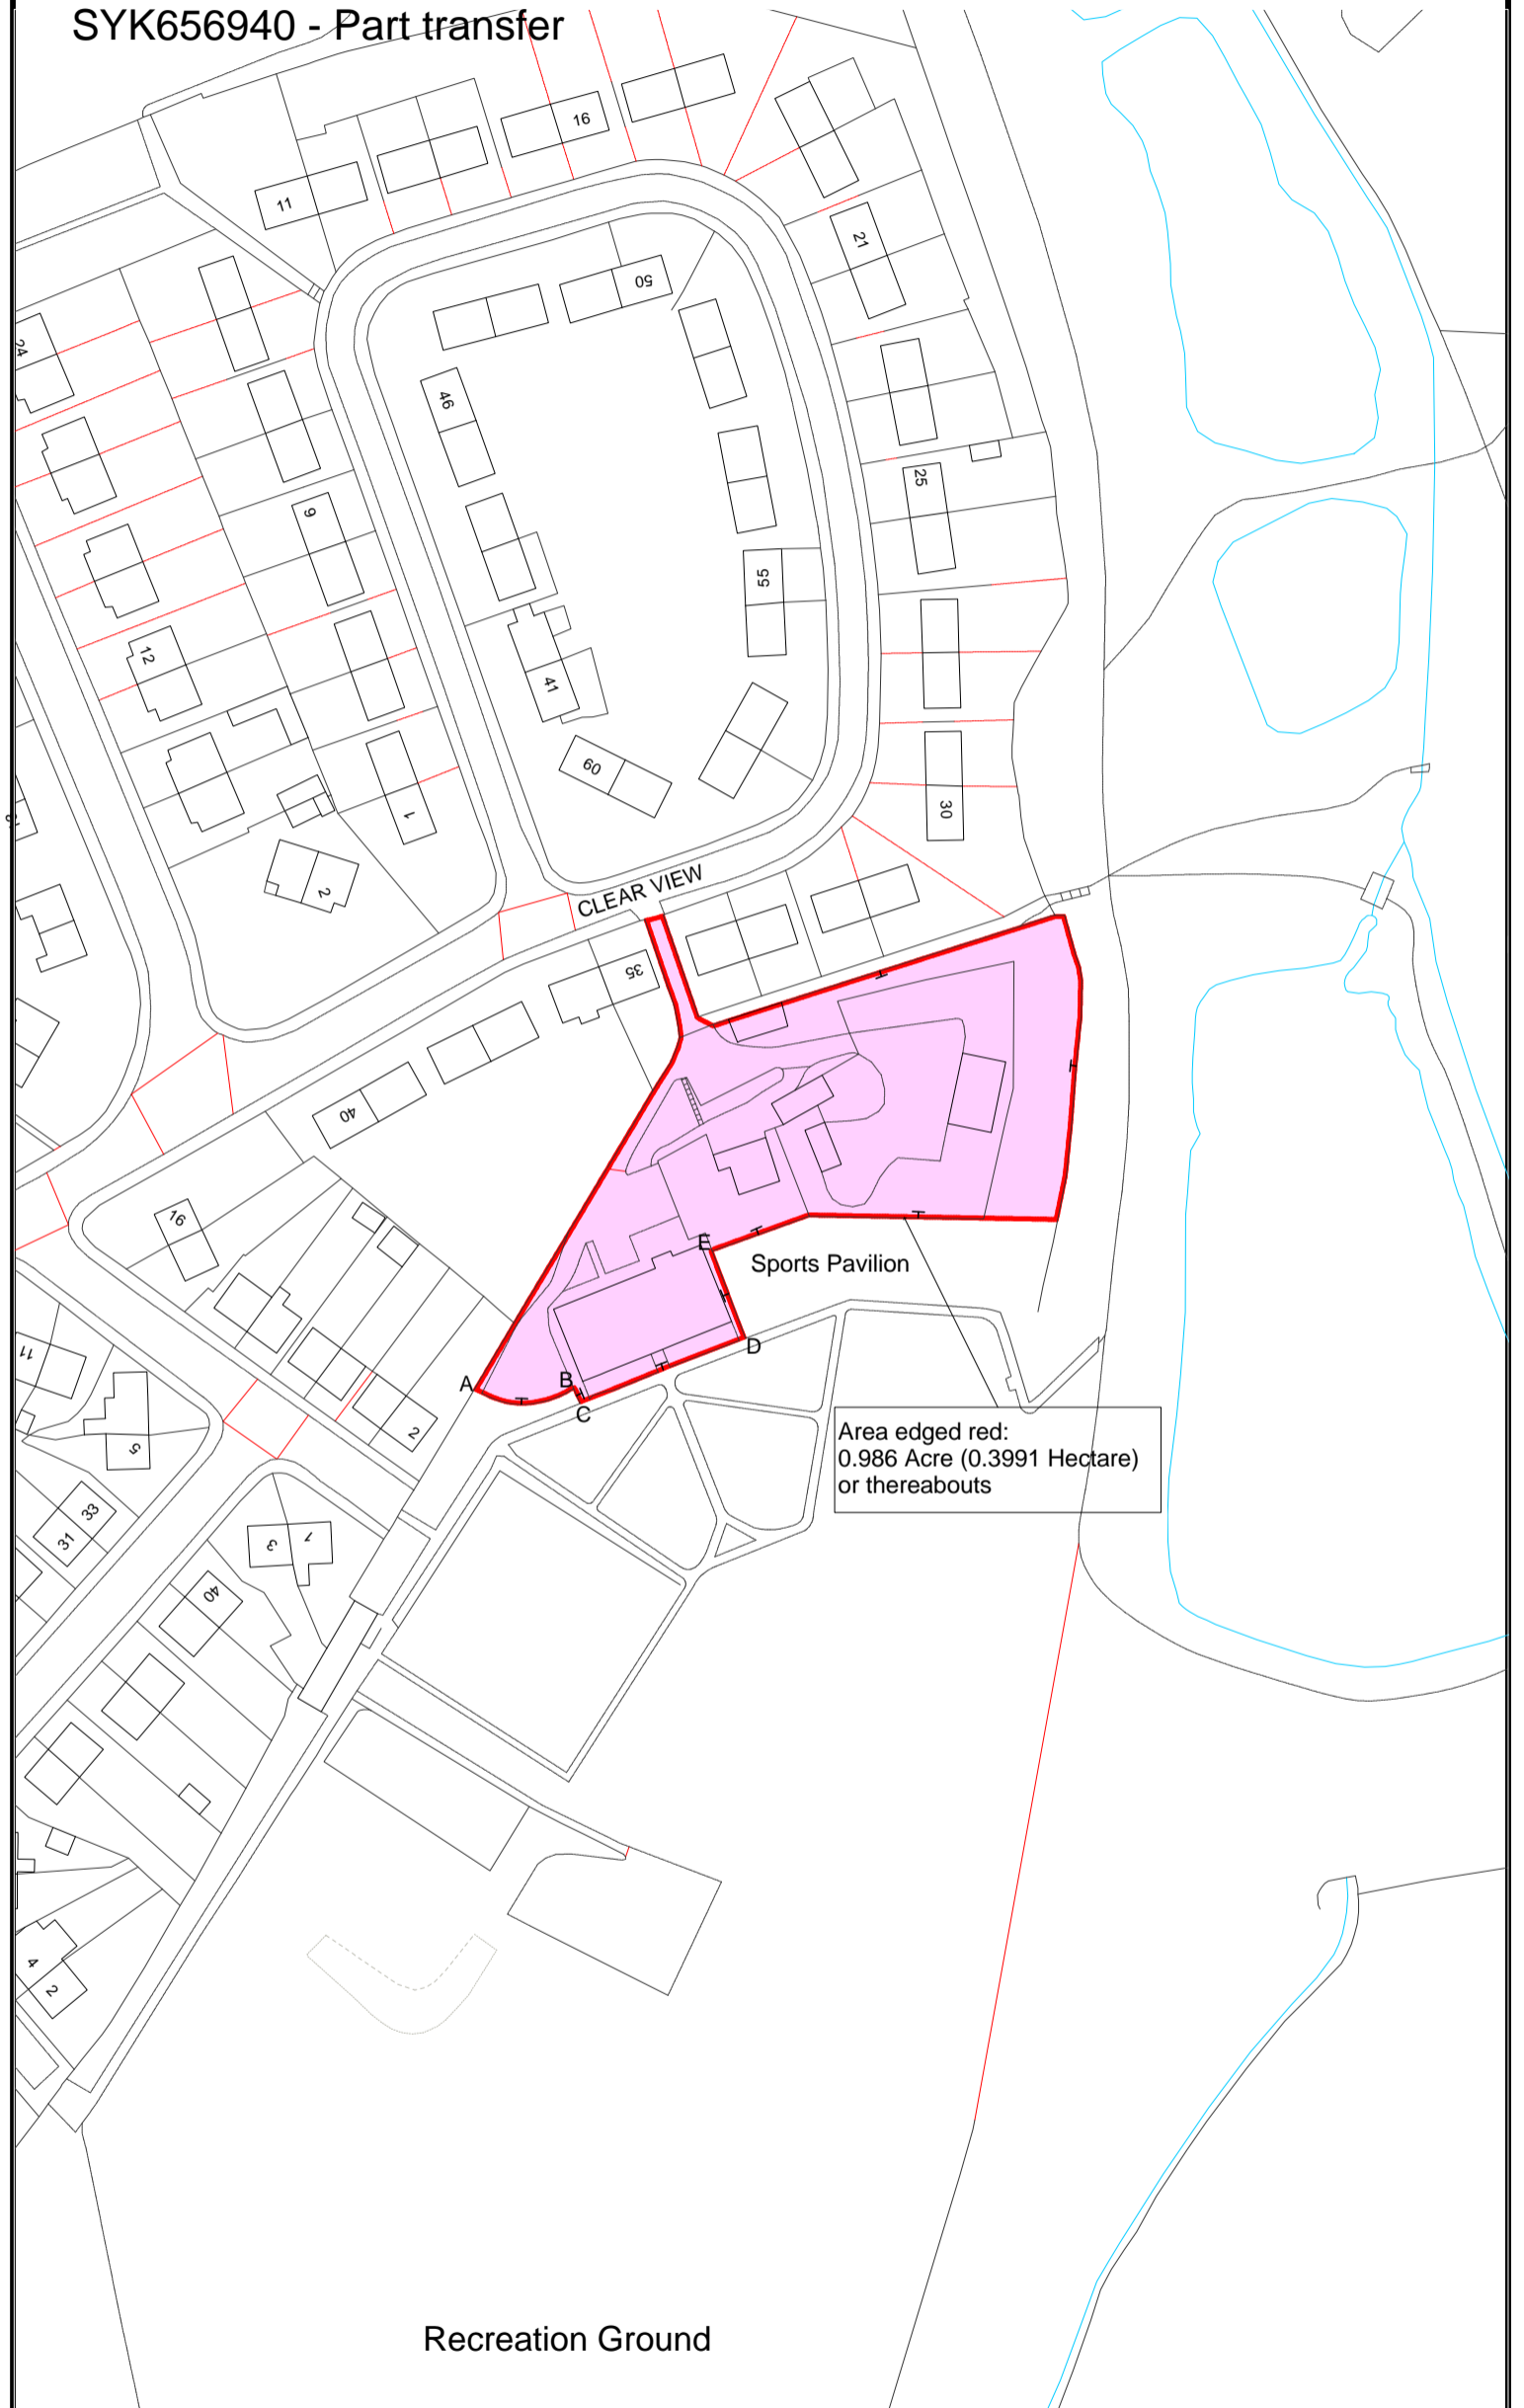

Recreation Ground



Strategic Property and Procurement/Asset Management  
PO Box 634, Barnsley, S70 9GG

e-mail: [Assetmanagement@barnsley.gov.uk](mailto:Assetmanagement@barnsley.gov.uk)  
website: [www.barnsley.gov.uk](http://www.barnsley.gov.uk)

Reproduced from the Ordnance Survey mapping with the permission of Her Majesty's Stationery Office. © Crown Copyright. Unauthorised reproduction infringes Crown Copyright and may lead to prosecution or civil proceedings.

Licence number 100022264 (2006)

**Scale 1: 1,250**

Plan No: DV148A

Date: 20/09/2019