

**BARNSELY METROPOLITAN BOROUGH COUNCIL**

**HIGHWAYS ACT 1980**

**THE METROPOLITAN BOROUGH OF BARNSELY  
(PUBLIC FOOTPATH Nos. 48, 50, 96 & 97 PENISTONE)  
PUBLIC PATH DIVERSION ORDER 2026**

Andrew Perriman  
Service Director/Monitoring Officer  
Law, Democratic and Member Services  
Town Hall,  
Barnsley.

**BARNSELY METROPOLITAN BOROUGH COUNCIL**

**HIGHWAYS ACT 1980**

**THE METROPOLITAN BOROUGH OF BARNSELY  
(PUBLIC FOOTPATH NOS. 48, 50, 96 & 97 PENISTONE)  
PUBLIC PATH DIVERSION ORDER 2026**

THIS ORDER is made by Barnsley Metropolitan Borough Council ("the authority") under Section 119 of the Highways Act 1980 ("the 1980 Act") because it appears to the authority that in the interests of the owner and occupier of the land crossed by the footpath described in the schedule of this Order and the public it is expedient that the line of the footpath should be diverted.

**BY THIS ORDER:-**

1. The public right of ways over the land at Royd Field Farm, Penistone and shown by bold continuous lines on the map contained in this Order and described in Part 1 of the Schedule to this Order shall be stopped up after 28 days from the date of confirmation of this Order.
2. There shall at the end of 28 days from the date of confirmation of this Order be other public right of ways over other land at Royd Field Farm, Penistone aforesaid described in Part 2 of the Schedule and shown by broken lines on the map contained in this Order.
3. This Order may be cited as the Metropolitan Borough of Barnsley (Public Footpath No. 48,50, 96 & 97 Penistone) Public Path Diversion Order 2026.

**THE SCHEDULE**

**Part 1**

**Description of Existing Footpath**

The full width of a section of Penistone Public Footpath no. 48 which commences at a point 376 metres west south west of its junction with Thickett Lane, Penistone grid reference SE 2482 / 0207 (Point E on the order plan) and proceeds south west for a distance of 24 metres to grid reference SE 2481 / 0205 (Point F on the order plan)

The full width of a section of Penistone Public Footpath no. 50 which commences at a point 260 metres south east of its junction with Penistone footpath 47 grid reference SE 2479 / 0209 (Point C on the order plan) and proceeds south south east for a distance of 42 metres to grid reference SE 2481 / 0205 (Point F on the order plan)

The full width of a section of Penistone Public Footpath no. 96 which commences at a point 222 metres east north east of its junction with Mortimer Road, Penistone, grid reference SE 2475 / 0205 (Point B on the order plan) and proceeds east for a distance of 54 metres to grid reference SE 2481 / 0205 (Point F on the order plan)

The full width of a section of Penistone Public Footpath no. 97 which commences at a point 232 metres north east of its junction with Mortimer Road, Penistone, grid reference SE 2475 / 0201 (Point A on the order plan) and proceeds north east for a distance of 85 metres to grid reference SE 2481 / 0205 (Point F on the order plan)

## **Part 2**

### **Descriptions of New Footpath**

A public footpath (Penistone footpath 48) having a width of 2 metres throughout which commences at a point 376 metres west south west of its junction with Thickett Lane, Penistone grid reference SE 2482 / 0207 (Point E on the order plan) and proceeds north west for a distance of 17 metres to grid reference SE 2481 / 0208 (Point D on the order plan)

A public footpath (Penistone footpath 50) having a width of 2 metres throughout which commences at a point 260 metres south east of its junction with Penistone footpath 47, grid reference SE 2479 / 0209 (Point C on the order plan) and proceeds east south east for a distance of 16 metres to grid reference SE 2481 / 0208 (Point D on the order plan)

A public footpath (Penistone footpath 96) having a width of 2 metres throughout which commences at a point 222 metres east north east of its junction with Mortimer Road, Penistone, grid reference SE 2475 / 0205 (Point B on the order plan) and proceeds north east for a distance of 60 metres to grid reference SE 2479 / 0209 (Point C on the order plan)

A public footpath (Penistone footpath 97) having a width of 2 metres throughout which commences at a point 232 metres north east of its junction with Mortimer Road, Penistone, grid reference SE 2475 / 0201 (Point A on the order plan) and proceeds north for a distance of 41 metres to grid reference SE 2475 / 0205 (Point B on the order plan)

## **Part 3**

### **Limitations and conditions**

BS 5709 Metal kissing gates at grid reference at:-  
SE 2478 / 0290  
SE 2475 / 0201  
SE 2482 / 0207



THE COMMON SEAL of Barnsley )  
Metropolitan Borough Council )  
was hereunto affixed the )  
12<sup>th</sup> January 2026 )  
in the presence of:- )

*L. Lougher*  
LAURA LOUGHER

No. 1726  
IN REGISTER



Authorised Signatory  
(Part 3B Paragraph 8(j)- Delegations to Head of Bereavement, Environment, Sport and Transport  
from the Planning Regulatory Board: 23/05/2025)

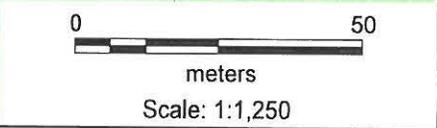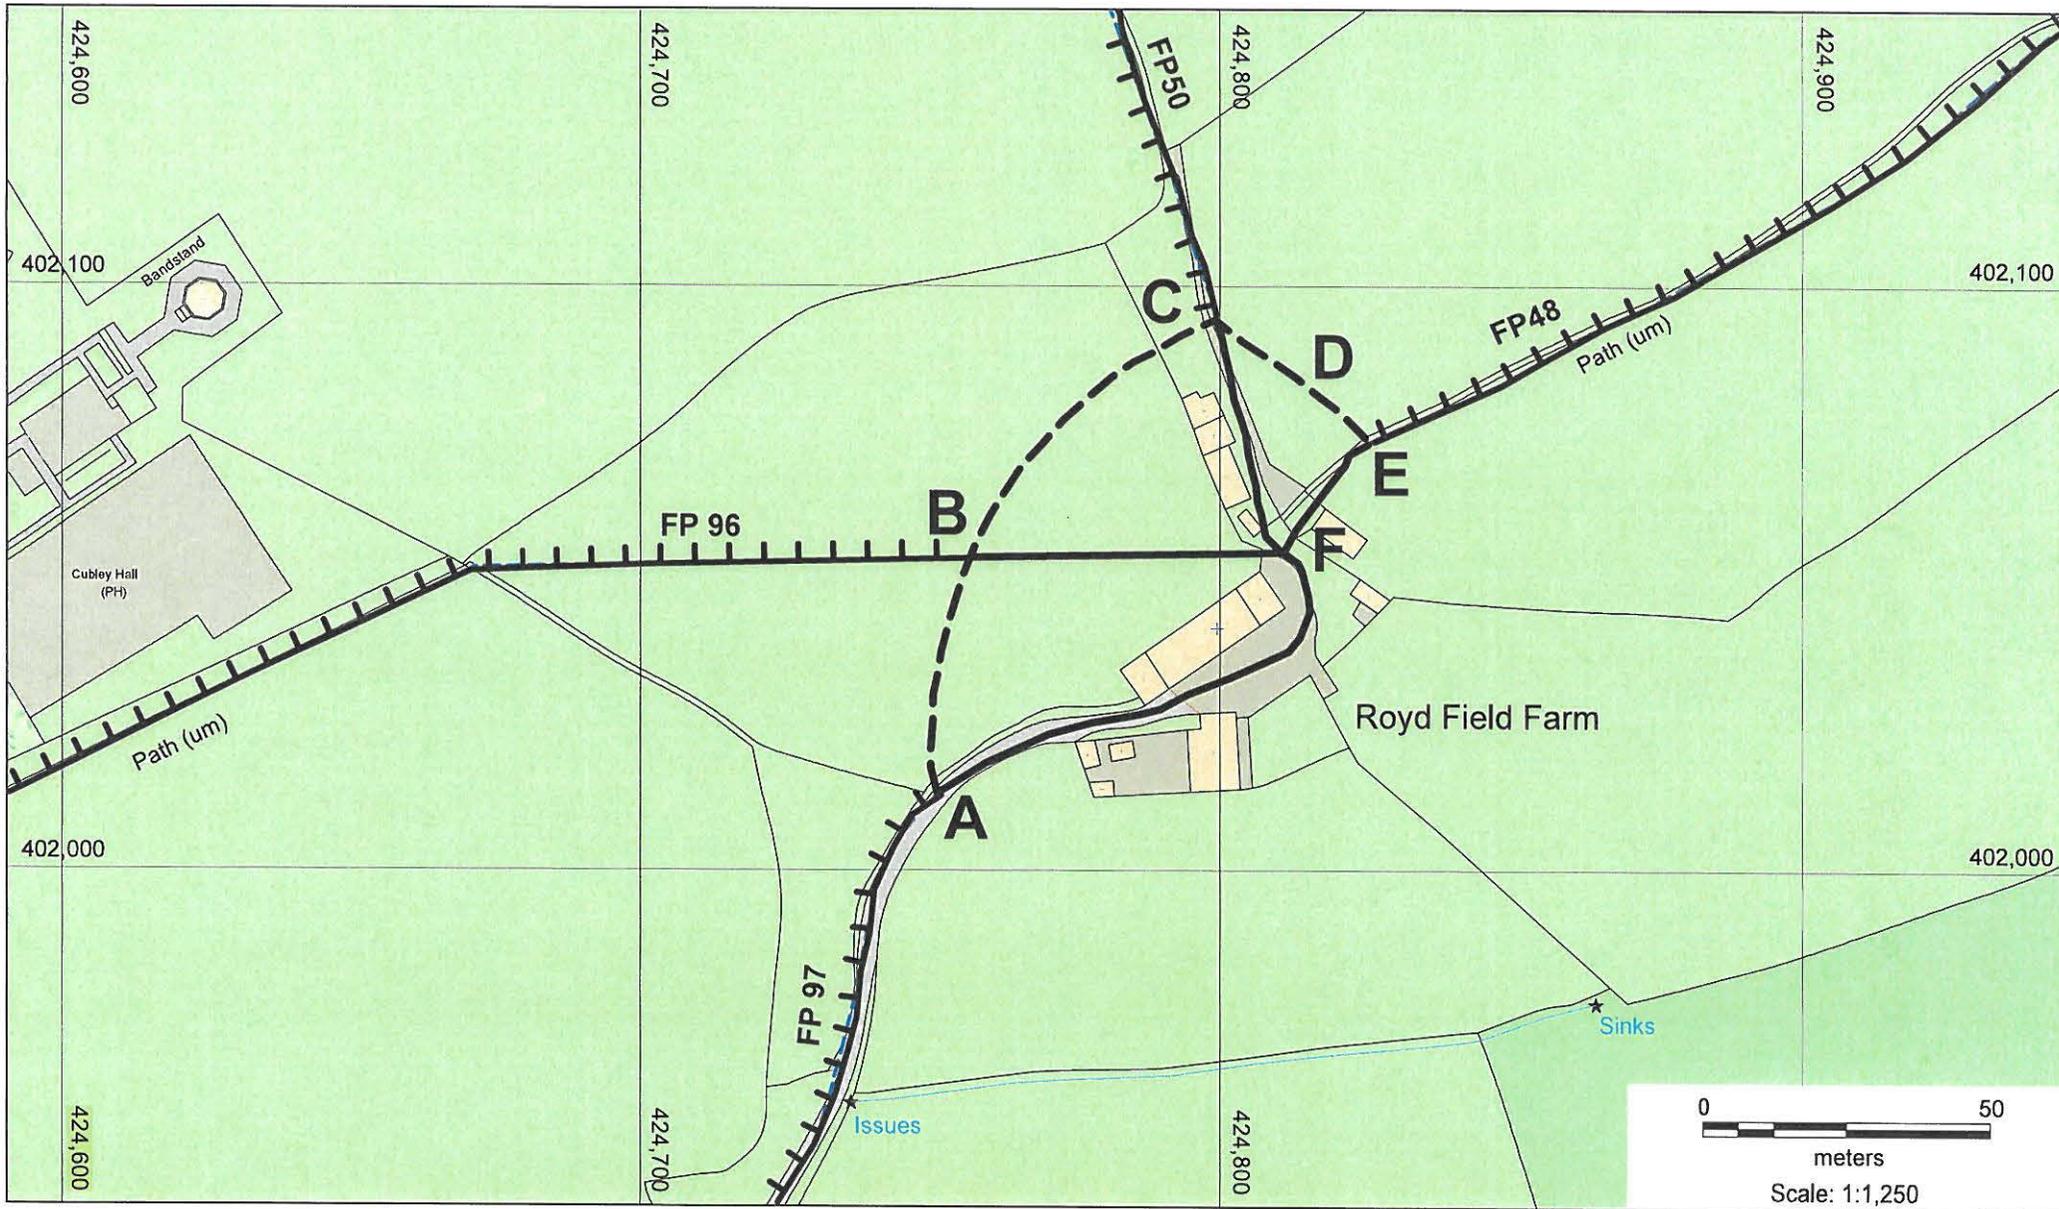

**The Barnsley Metropolitan Borough Council**  
**Penistone public footpaths 48, 50, 96 & 97**  
**Public Path Diversion Order 2026**  
**Highways Act 1980**

Parish - Penistone	Scale 1: 1,250
--------------------	----------------

**Footpath to be created**  
 - - - - -  
**Footpath to be extinguished**  
 \_\_\_\_\_  
**Existing footpaths**  
 = = = = =

