


-  Proposed waiting restrictions
-  Existing Bus Stop Clearway
-  Existing waiting restrictions

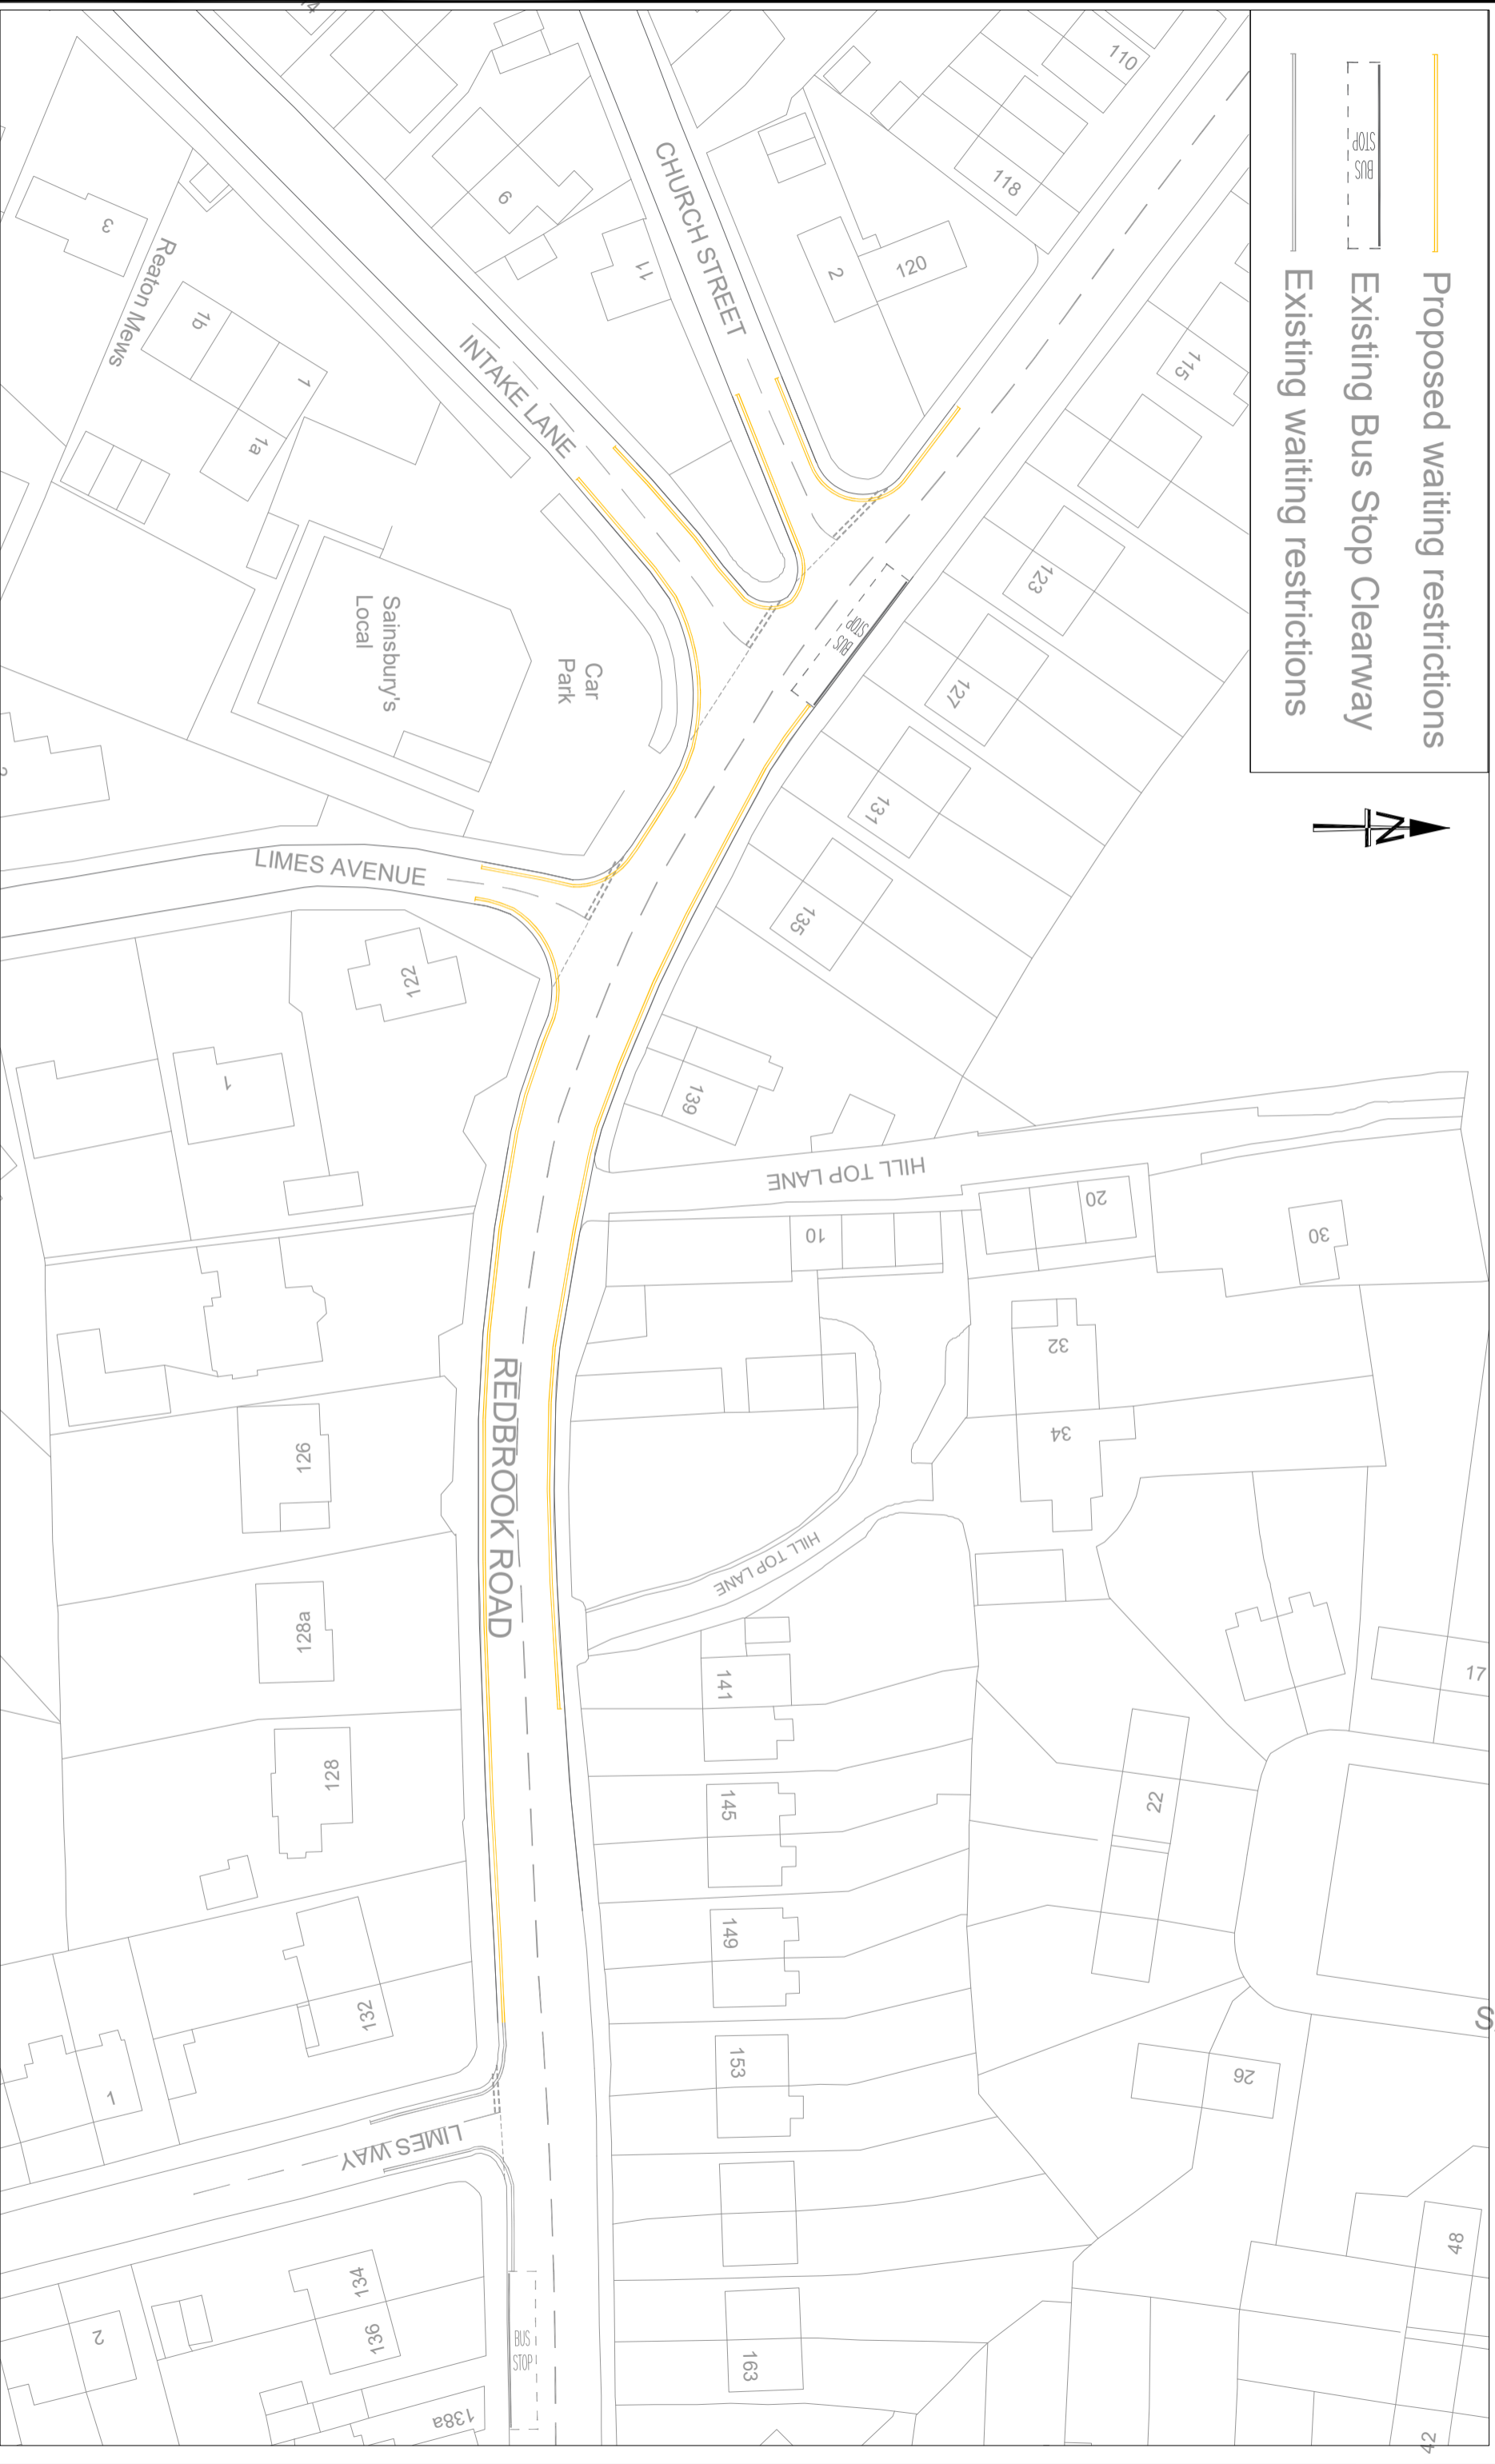

REDBROOK ROAD, Gawber, Barnsley
Proposed waiting restrictions

Scale		Paul Castle Service Director, Environment & Transport Place Directorate Westgate Plaza, Barnsley, S70 2DR. Tel. (01226) 773555 Fax. (01226) 772110	
Drawn	NTS	Date	
SR		Nov 2025	
Checked		File	4251
		Drawing No.	TR/4251/001