

BARNSLEY METROPOLITAN BOROUGH COUNCIL

HIGHWAYS ACT 1980

**THE METROPOLITAN BOROUGH OF BARNSLEY
(PUBLIC FOOTPATH NOS. 1, 3, 4 & 5 DARFIELD)
PUBLIC PATH DIVERSION ORDER 2018**

A.C. Frosdick, LL.B. DipLG,
Executive Director of Core
Services & Solicitor to the
Council,
Town Hall,
Barnsley.

BARNSLEY METROPOLITAN BOROUGH COUNCIL

HIGHWAYS ACT 1980

**THE METROPOLITAN BOROUGH OF BARNSLEY
(PUBLIC FOOTPATH NOS. 1, 3, 4 & 5 DARFIELD)
PUBLIC PATH DIVERSION ORDER 2018**

THIS ORDER is made by Barnsley Metropolitan Borough Council ("the authority") under Section 119 of the Highways Act 1980 ("the 1980 Act") because it appears to the authority that in the interests of the owners and occupiers of the land crossed by the footpath described in paragraph 1 of this Order and the public it is expedient that the lines of the paths should be diverted.

BY THIS ORDER:-

1. The public rights of way over the land situate at Tyers Hall Farm Darfield and shown by bold continuous lines on the map contained in this Order and described in Part 1 of the Schedule to this Order shall be stopped up after 28 days from the date of confirmation of this Order.
2. There shall at the end of 28 days from the date of confirmation of this Order be other public footpaths over other land situate at Tyers Hall Farm Darfield aforesaid described in Part 2 of the Schedule and shown by broken lines on the map contained in this Order.
3. This Order may be cited as the Metropolitan Borough of Barnsley (Public Footpath Nos. 1, 3, 4 & 5 Darfield) Public Path Diversion Order 2018.

THE SCHEDULE

Part 1

Descriptions of Existing Footpaths

The full width of part of public footpath no. 5 Darfield which commences on the access road to Tyers Hall Farm Darfield at grid reference 3965/0593 and proceeds in a generally north easterly direction through a field then north easterly, north westerly and easterly along a farm track to grid reference 4023/0616, a distance of 740 metres, as shown between the points marked A, B, C and D on the attached map.

The full width of part of public footpath no. 3 Darfield which commences where the footpath leaves the former Wood Lane at grid reference 4017/0631 and proceeds in a south westerly direction across a field to a farm track then in a generally southerly direction crossing a field to grid reference 4013/0572, a

distance of 660 metres, as shown between the points marked G, C, E and H on the attached map.

The full width of part of public footpath no. 4 Darfield which commences on a farm track at grid reference 3991/0587 and proceeds in an easterly direction across a field for a distance of 290 metres to grid reference 4020/0589, as shown between the points marked I and J on the attached map.

The full width of part of public footpath no. 4 Darfield which commences on Watering Lane at grid reference 3951/0592 and proceeds in a westerly then northerly direction for a distance of 55 metres to grid reference 3947/0594, as shown between the points marked M and N on the attached map.

The full width of part of public footpath no. 1 Darfield which commences at a point north of Tyers Hall Farm at grid reference 3953/0648 and proceeds in a north easterly direction across 2 fields and a farm track for a distance of 245 metres to its junction with public footpath no. 2 Darfield at grid reference 3972/0663, as shown between the points marked O and P on the attached map.

Part 2


Descriptions of New Footpaths

A public footpath having a width of 2.0 metres throughout which commences on the access road to Tyers Hall Farm at grid reference 3965/0593 and proceeds firstly in a north easterly direction along the farm access track, then generally easterly crossing fields and a farm track en-route then turning north to re-join the farm track at grid reference 4023/0616, a distance of 735 metres, as shown between the points marked A, E, K, F and D on the attached map.

A public footpath having a width of 1.8 metres throughout which commences where the footpath leaves the former Wood Lane at grid reference 4017/0631 and proceeds in a generally southerly direction along the field edge for a distance of 180 metres to join the farm track at grid reference 4023/0616, as shown between the points marked G and D on the attached map.

A public footpath having a width of 1.8 metres throughout which commences at its junction with the first mentioned new footpath above, at grid reference 4020/0605 and proceeds in a generally southerly direction along the field edge for a distance of 390 metres to grid reference 4013/0572, as shown between the points marked K, J, L, and H on the attached map.

A public footpath having a width of 1.8 metres throughout which commences at grid reference 3991/0587 and proceeds in a south easterly direction along the field edge for a distance of 235 metres to grid reference 4013/0578, as shown between the points marked I and L on the attached map.

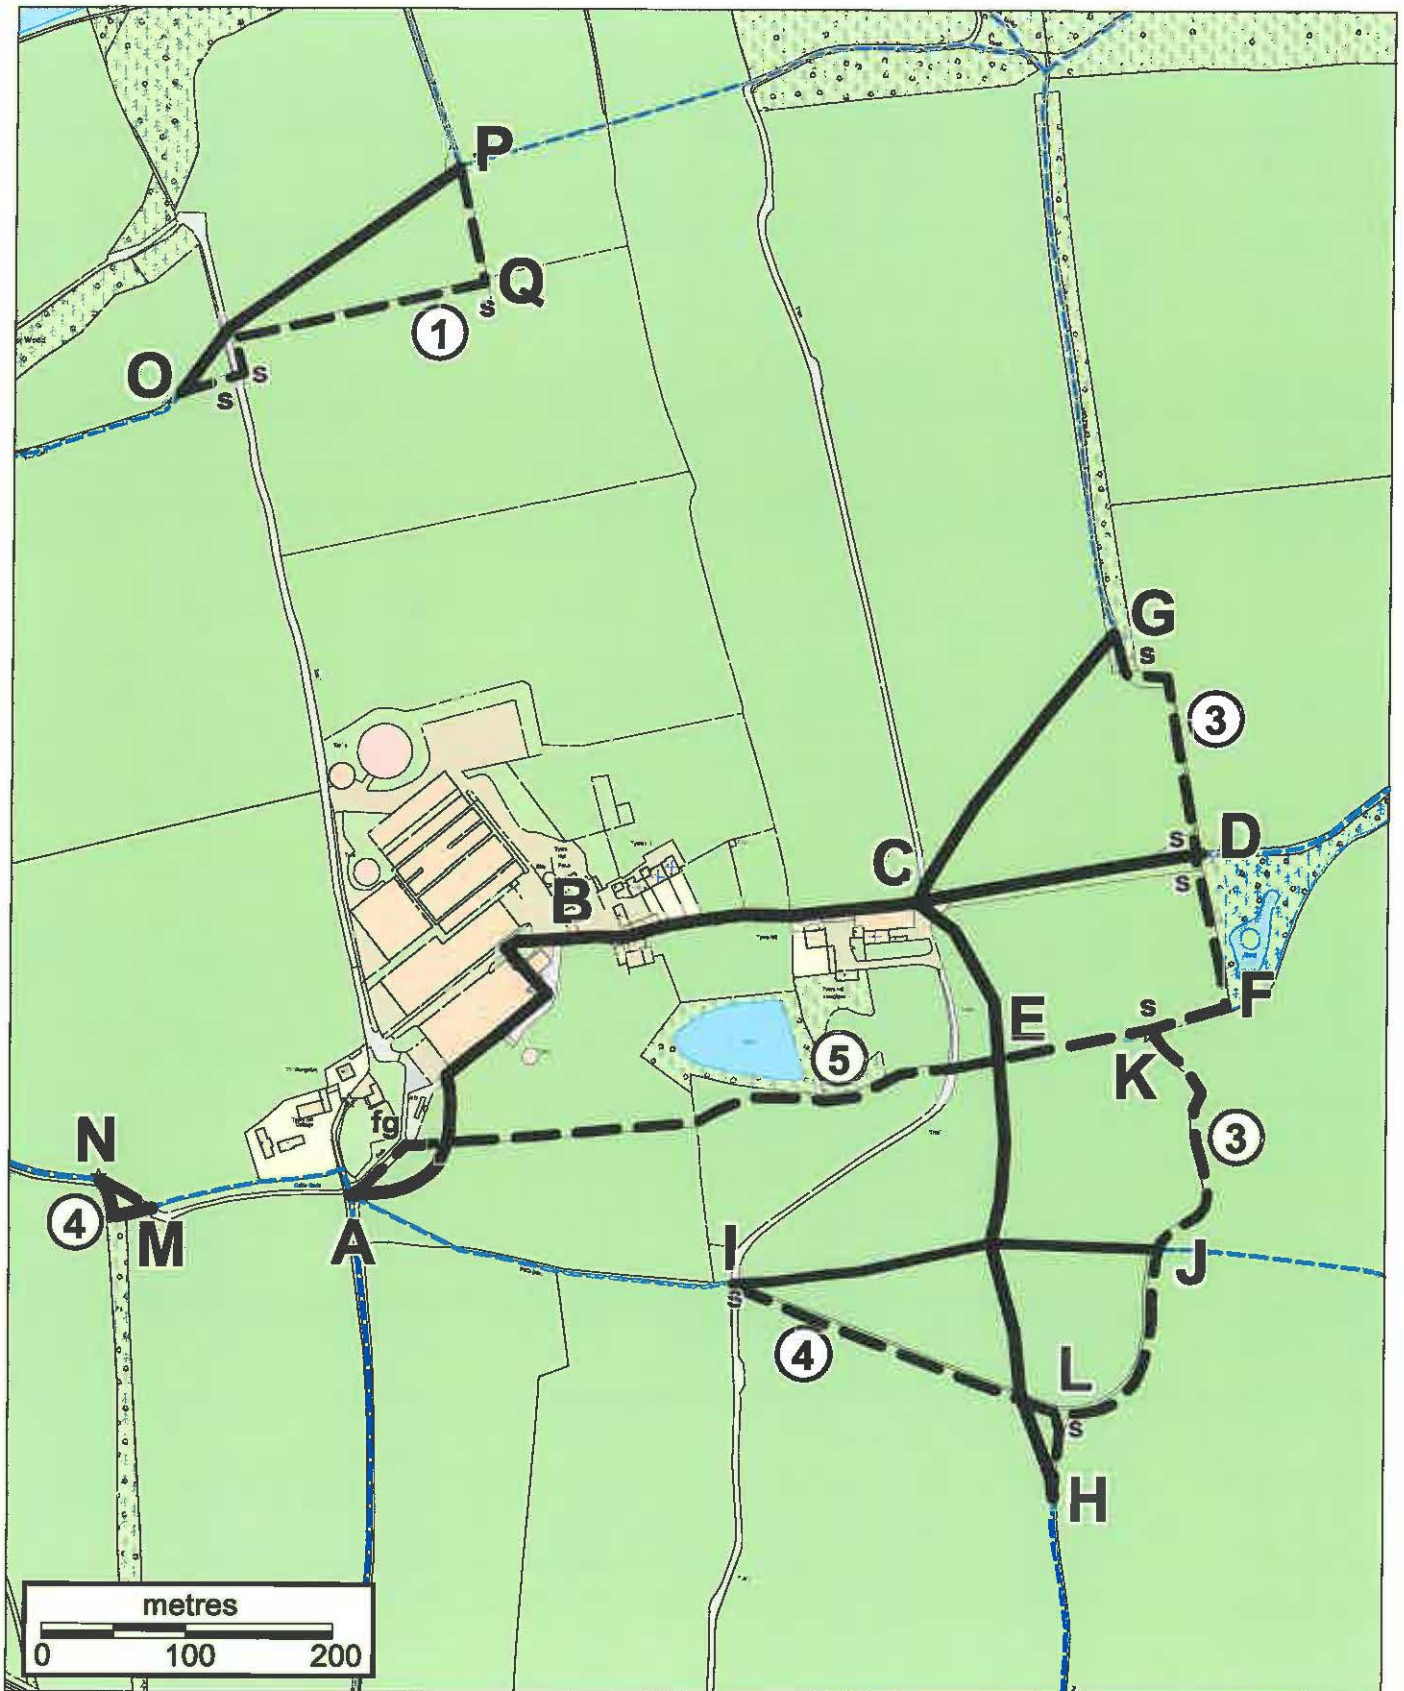

The Metropolitan Borough of Barnsley
(Public Footpath nos. 1, 3, 4 & 5 Darfield)
Public Path Diversion Order 2017

Drawn by BMBC	Scale 1 : 5000
Map 1	-

Footpaths to be created

Footpaths to be stopped up
—————
Unaffected rights of way




A public footpath having a width of 1.8 metres throughout which commences on Watering Lane at grid reference 3951/0592 and proceeds in a north westerly direction along Watering Lane for a distance of 40 metres to grid reference 3947/0594 as shown between the points marked A and M on the attached map.

A public footpath having a width of 1.5 metres throughout which commences at a point north of Tyers Hall Farm Darfield at grid reference 3953/0648 and proceeds in a generally north easterly then northerly direction along field edges, crossing a farm track en-route, for a distance of 325 metres to its junction with public footpath Darfield no. 2 at grid reference 3972/0663, as shown between the points marked N, P and O on the attached map.

THE COMMON SEAL of Barnsley)
Metropolitan Borough Council)
was hereunto affixed the 19th)
day of February Two thousand)
and eighteen in the presence of:- *OK*)



~~Executive Director of Core Services & Solicitor to the Council~~/Authorised signatory
(Minute No. 111 Planning Regulatory Board 18.4.2017 & Minute No. 81 Planning Regulatory Board
21.11.2017)

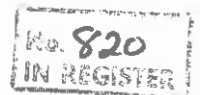

The within-written Order is hereby Confirmed as an
unopposed Order



Andrew Perriman
Monitoring Officer- Service Director, Law, Democratic and Member Services
29th May 2026