


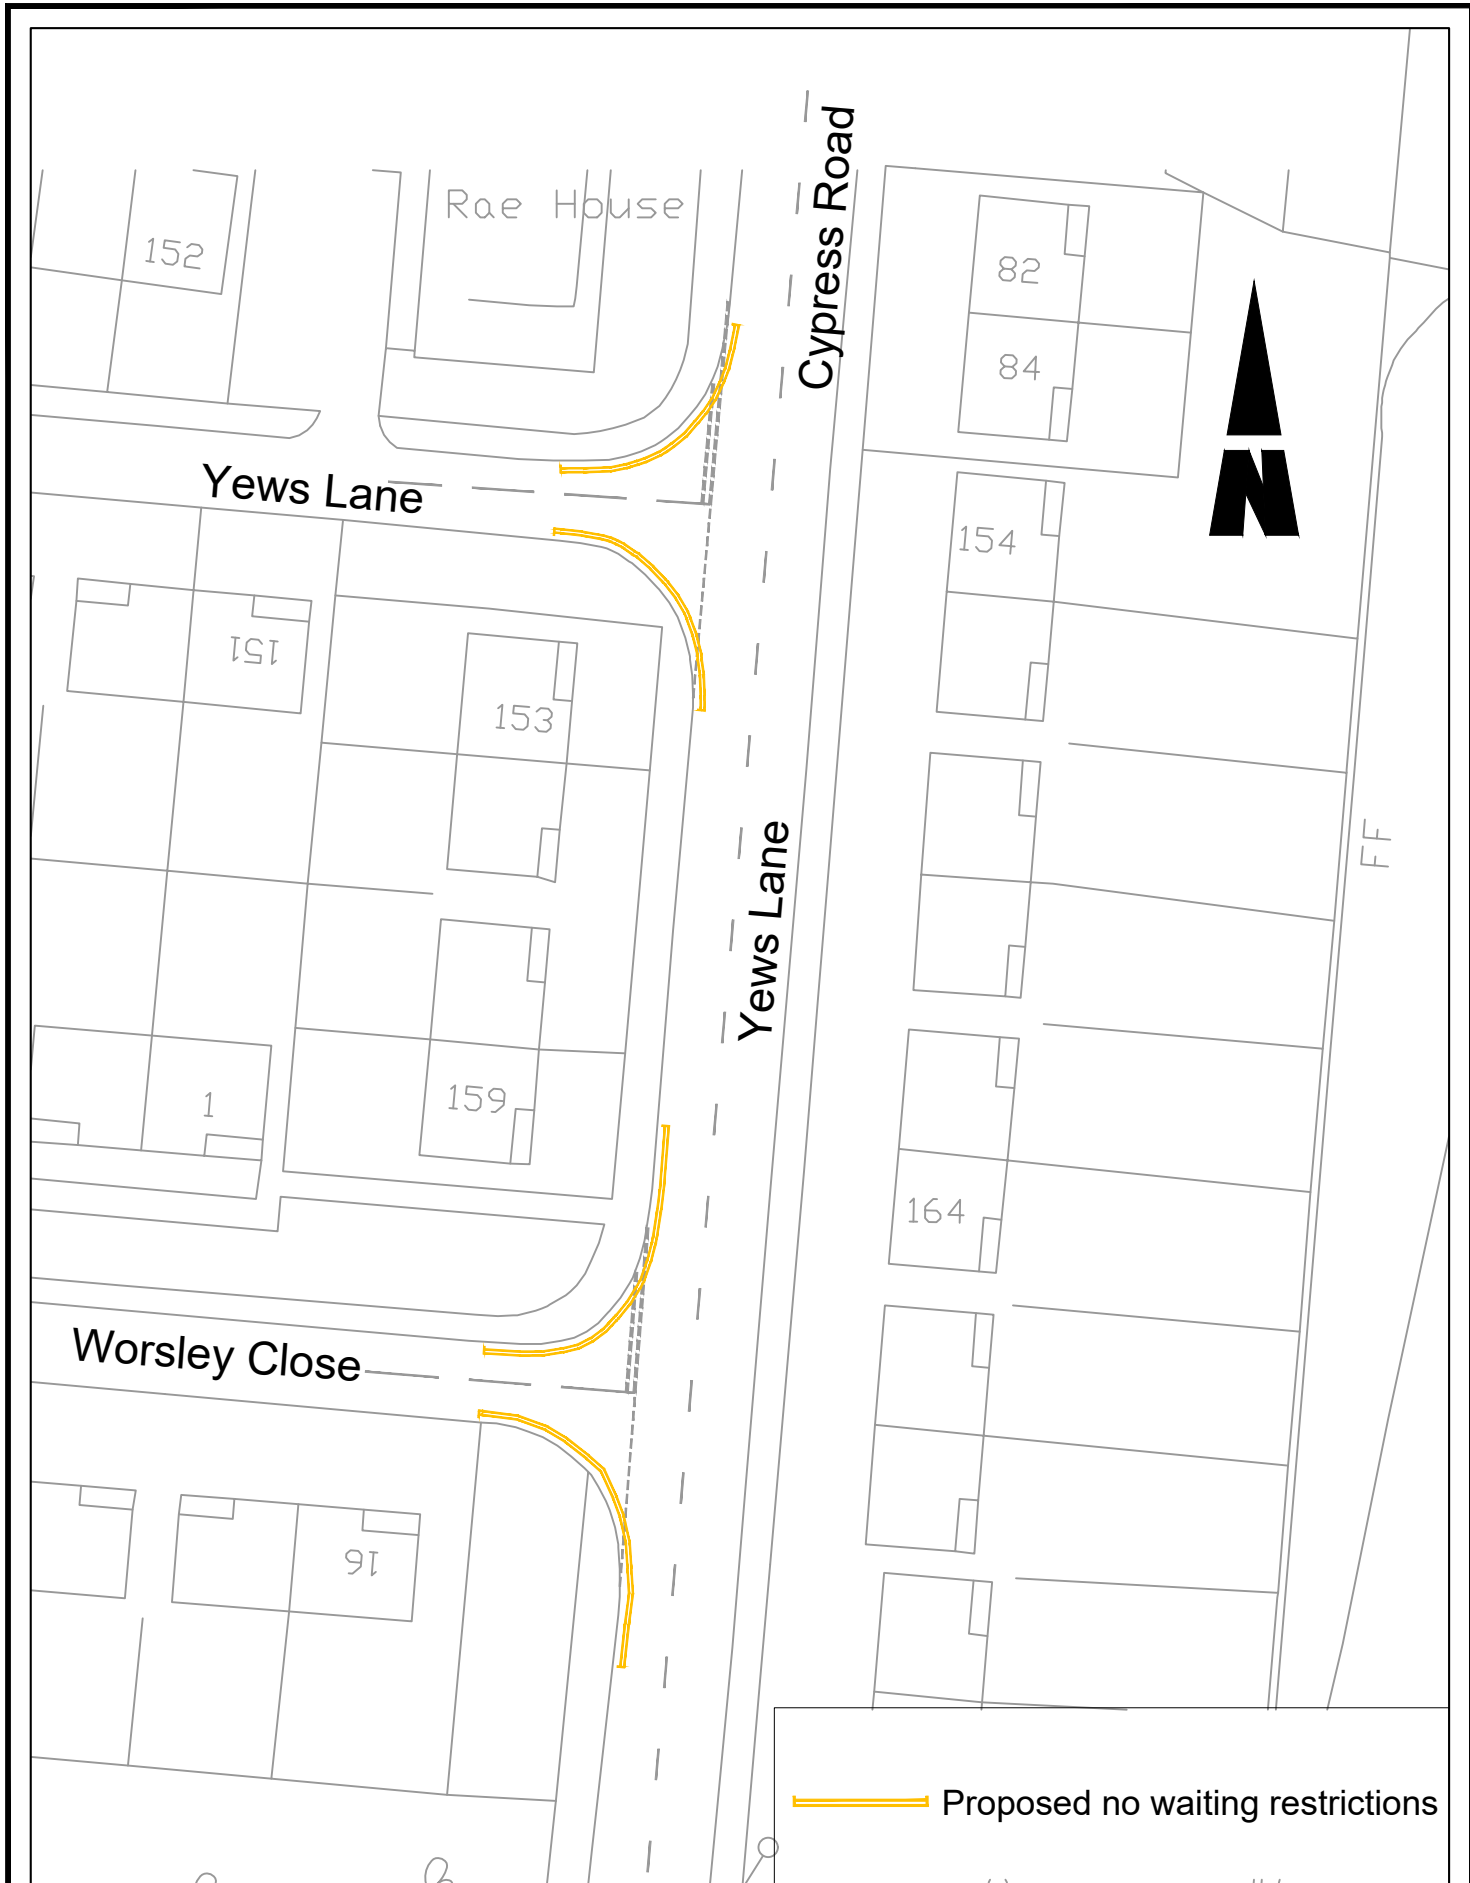


 Proposed no waiting restrictions



BARNSLEY
 Metropolitan Borough Council

Drawing
 CYPRESS ROAD/YEWS LANE, Kendray
 Proposed waiting restrictions

Scale
 N.T.S

Drawn
 S.R

Checked

Date
 June 2025

File
 4259

Paul Castle
 Service Director, Environment & Transport.
 Place Directorate.
 Westgate Plaza, Westgate, Barnsley, S70 2DR.
 Tel. (01226) 773555 Fax. (01226) 772110

Drawing No.
 TR/4259/APPENDIX1