


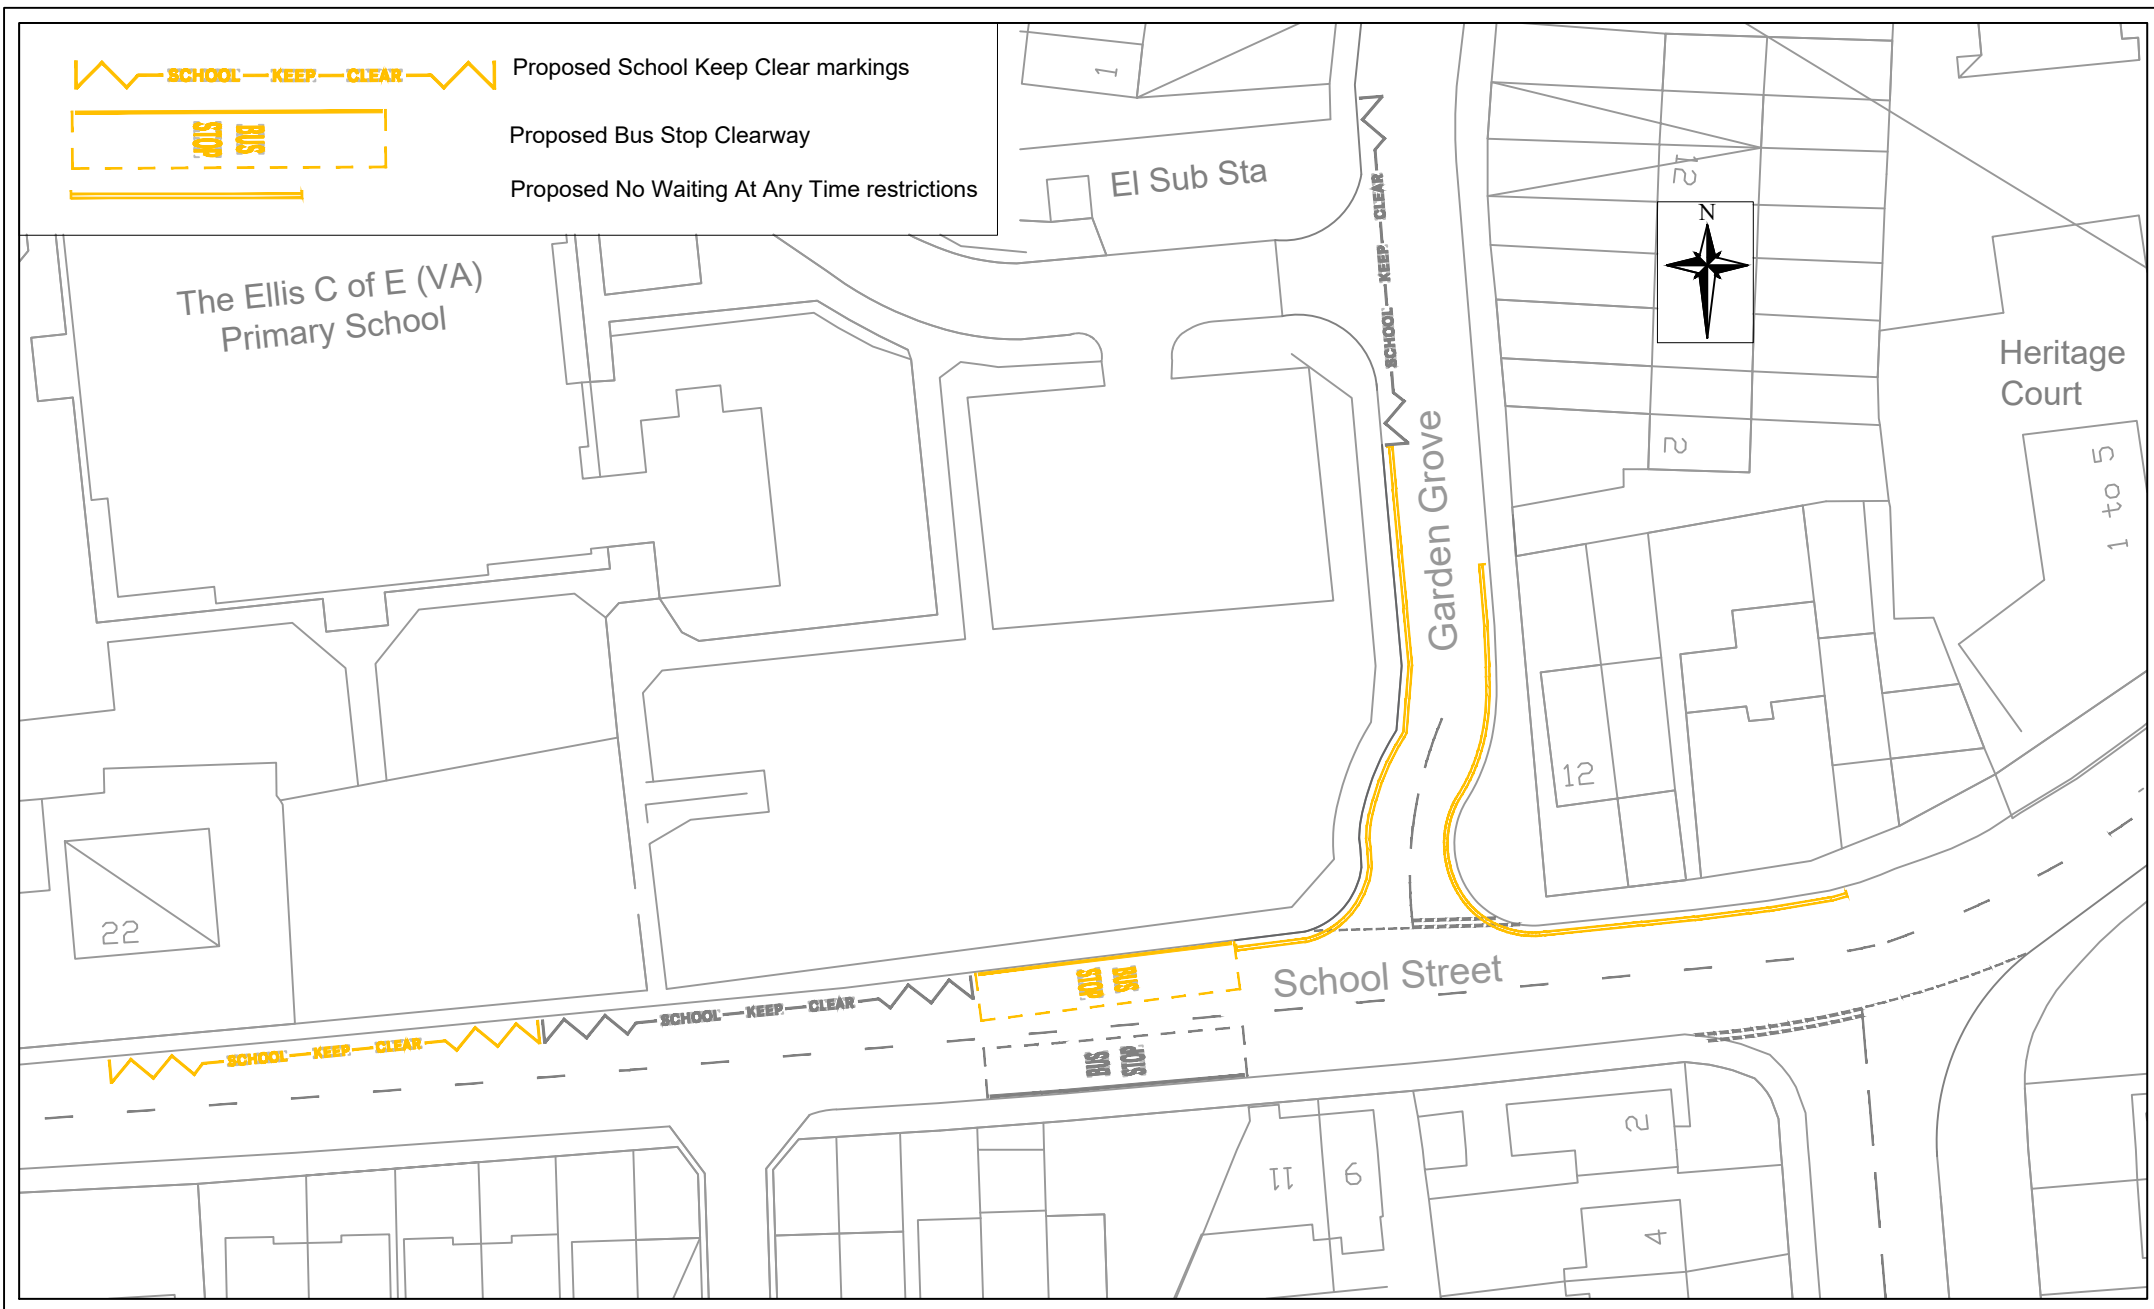

BARNSLEY
Metropolitan Borough Council
Environment & Transport

School Street & Garden Grove, Hemmingfield Proposed Waiting Restrictions

Scale N.T.S.		Paul Castle Service Director, Environment & Transport. Place Directorate. Westgate Plaza, Westgate, Barnsley, S70 2DR Tel. (01226) 773555 Fax. (01226) 772110
Drawn	Date	
S.R.	June 2025	
Checked	File	
	4416	Drawing No. TR/4416/Appendix1