


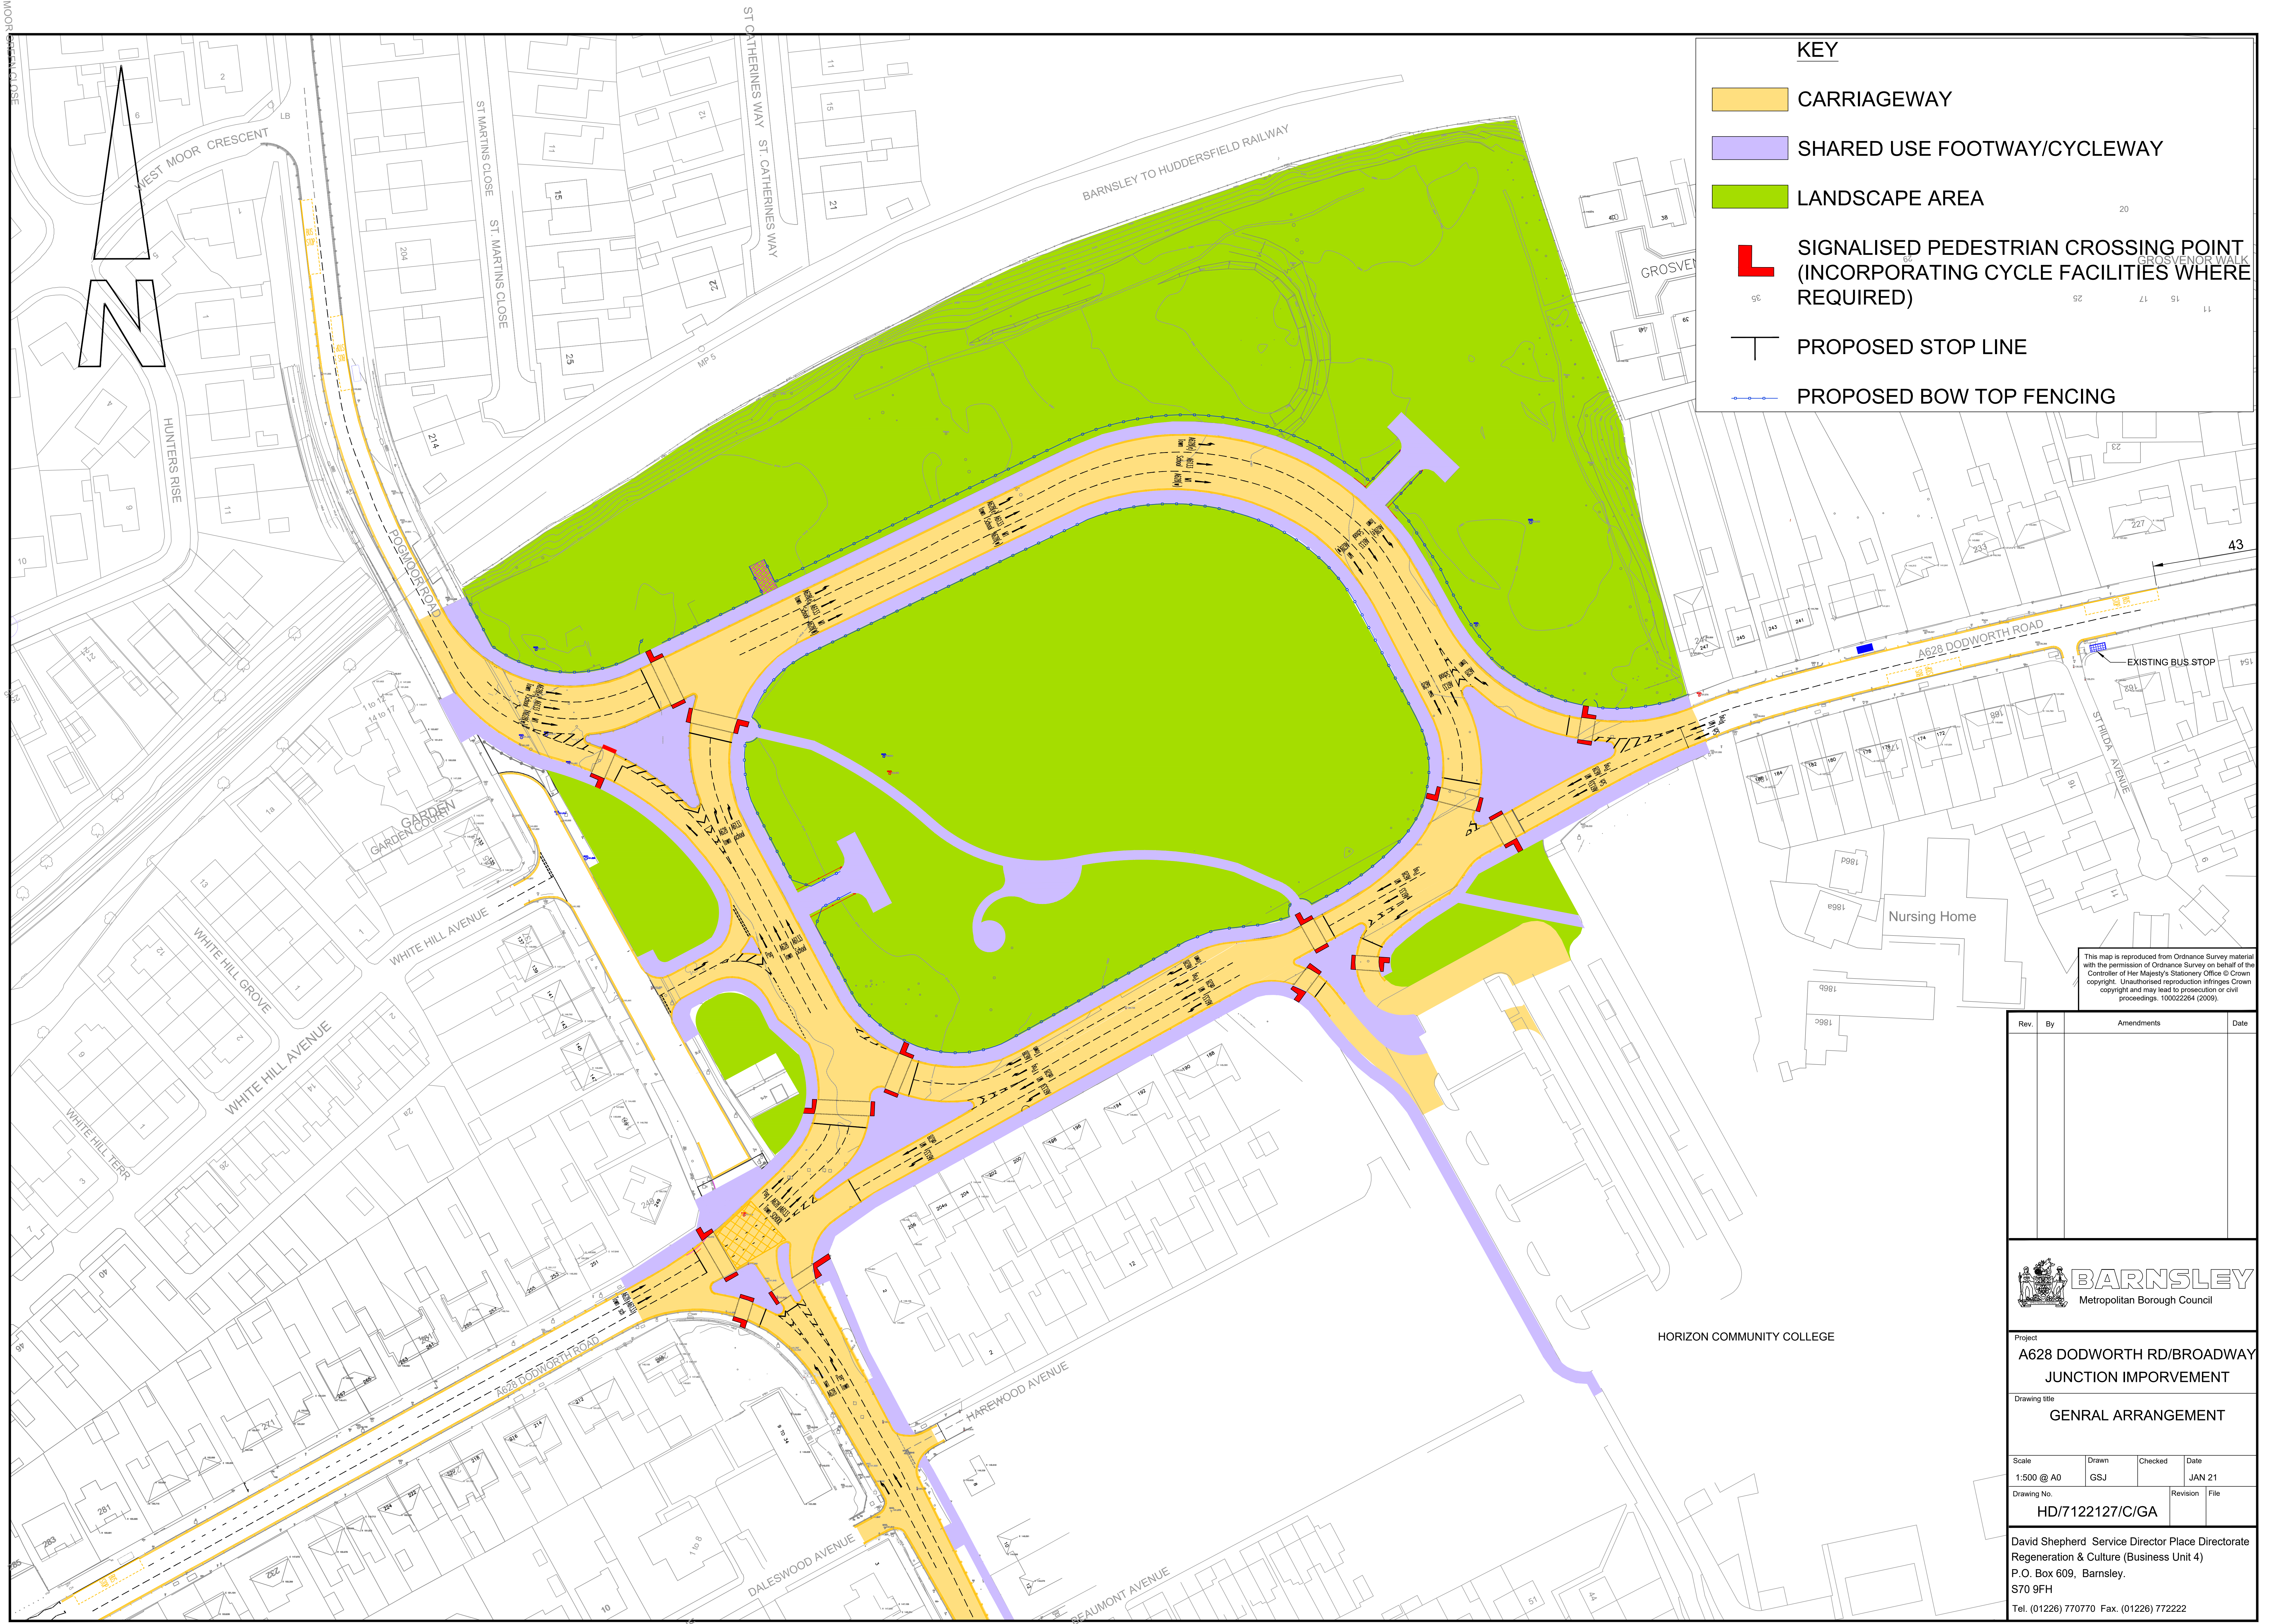

KEY

CARRIAGEWAY

SHARED USE FOOTWAY/CYCLEWAY

LANDSCAPE AREA

SIGNALISED PEDESTRIAN CROSSING POINT
(INCORPORATING CYCLE FACILITIES WHERE
REQUIRED)

PROPOSED STOP LINE

PROPOSED BOW TOP FENCING

This map is reproduced from Ordnance Survey material with the permission of Ordnance Survey on behalf of the Controller of Her Majesty's Stationary Office © Crown copyright. Unauthorised reproduction infringes Crown copyright and may lead to prosecution or civil proceedings. 100022264 (2009).

Rev.	By	Amendments	Date



Project
**A628 DODWORTH RD/BROADWAY
JUNCTION IMPORVEMENT**

Drawing title
GENRAL ARRANGEMENT

Scale 1:500 @ A0	Drawn GSJ	Checked	Date JAN 21
Drawing No. HD/7122127/C/GA	Revision	File	

David Shepherd Service Director Place Directorate
Regeneration & Culture (Business Unit 4)
P.O. Box 609, Barnsley.
S70 9FH
Tel. (01226) 770770 Fax. (01226) 772222