


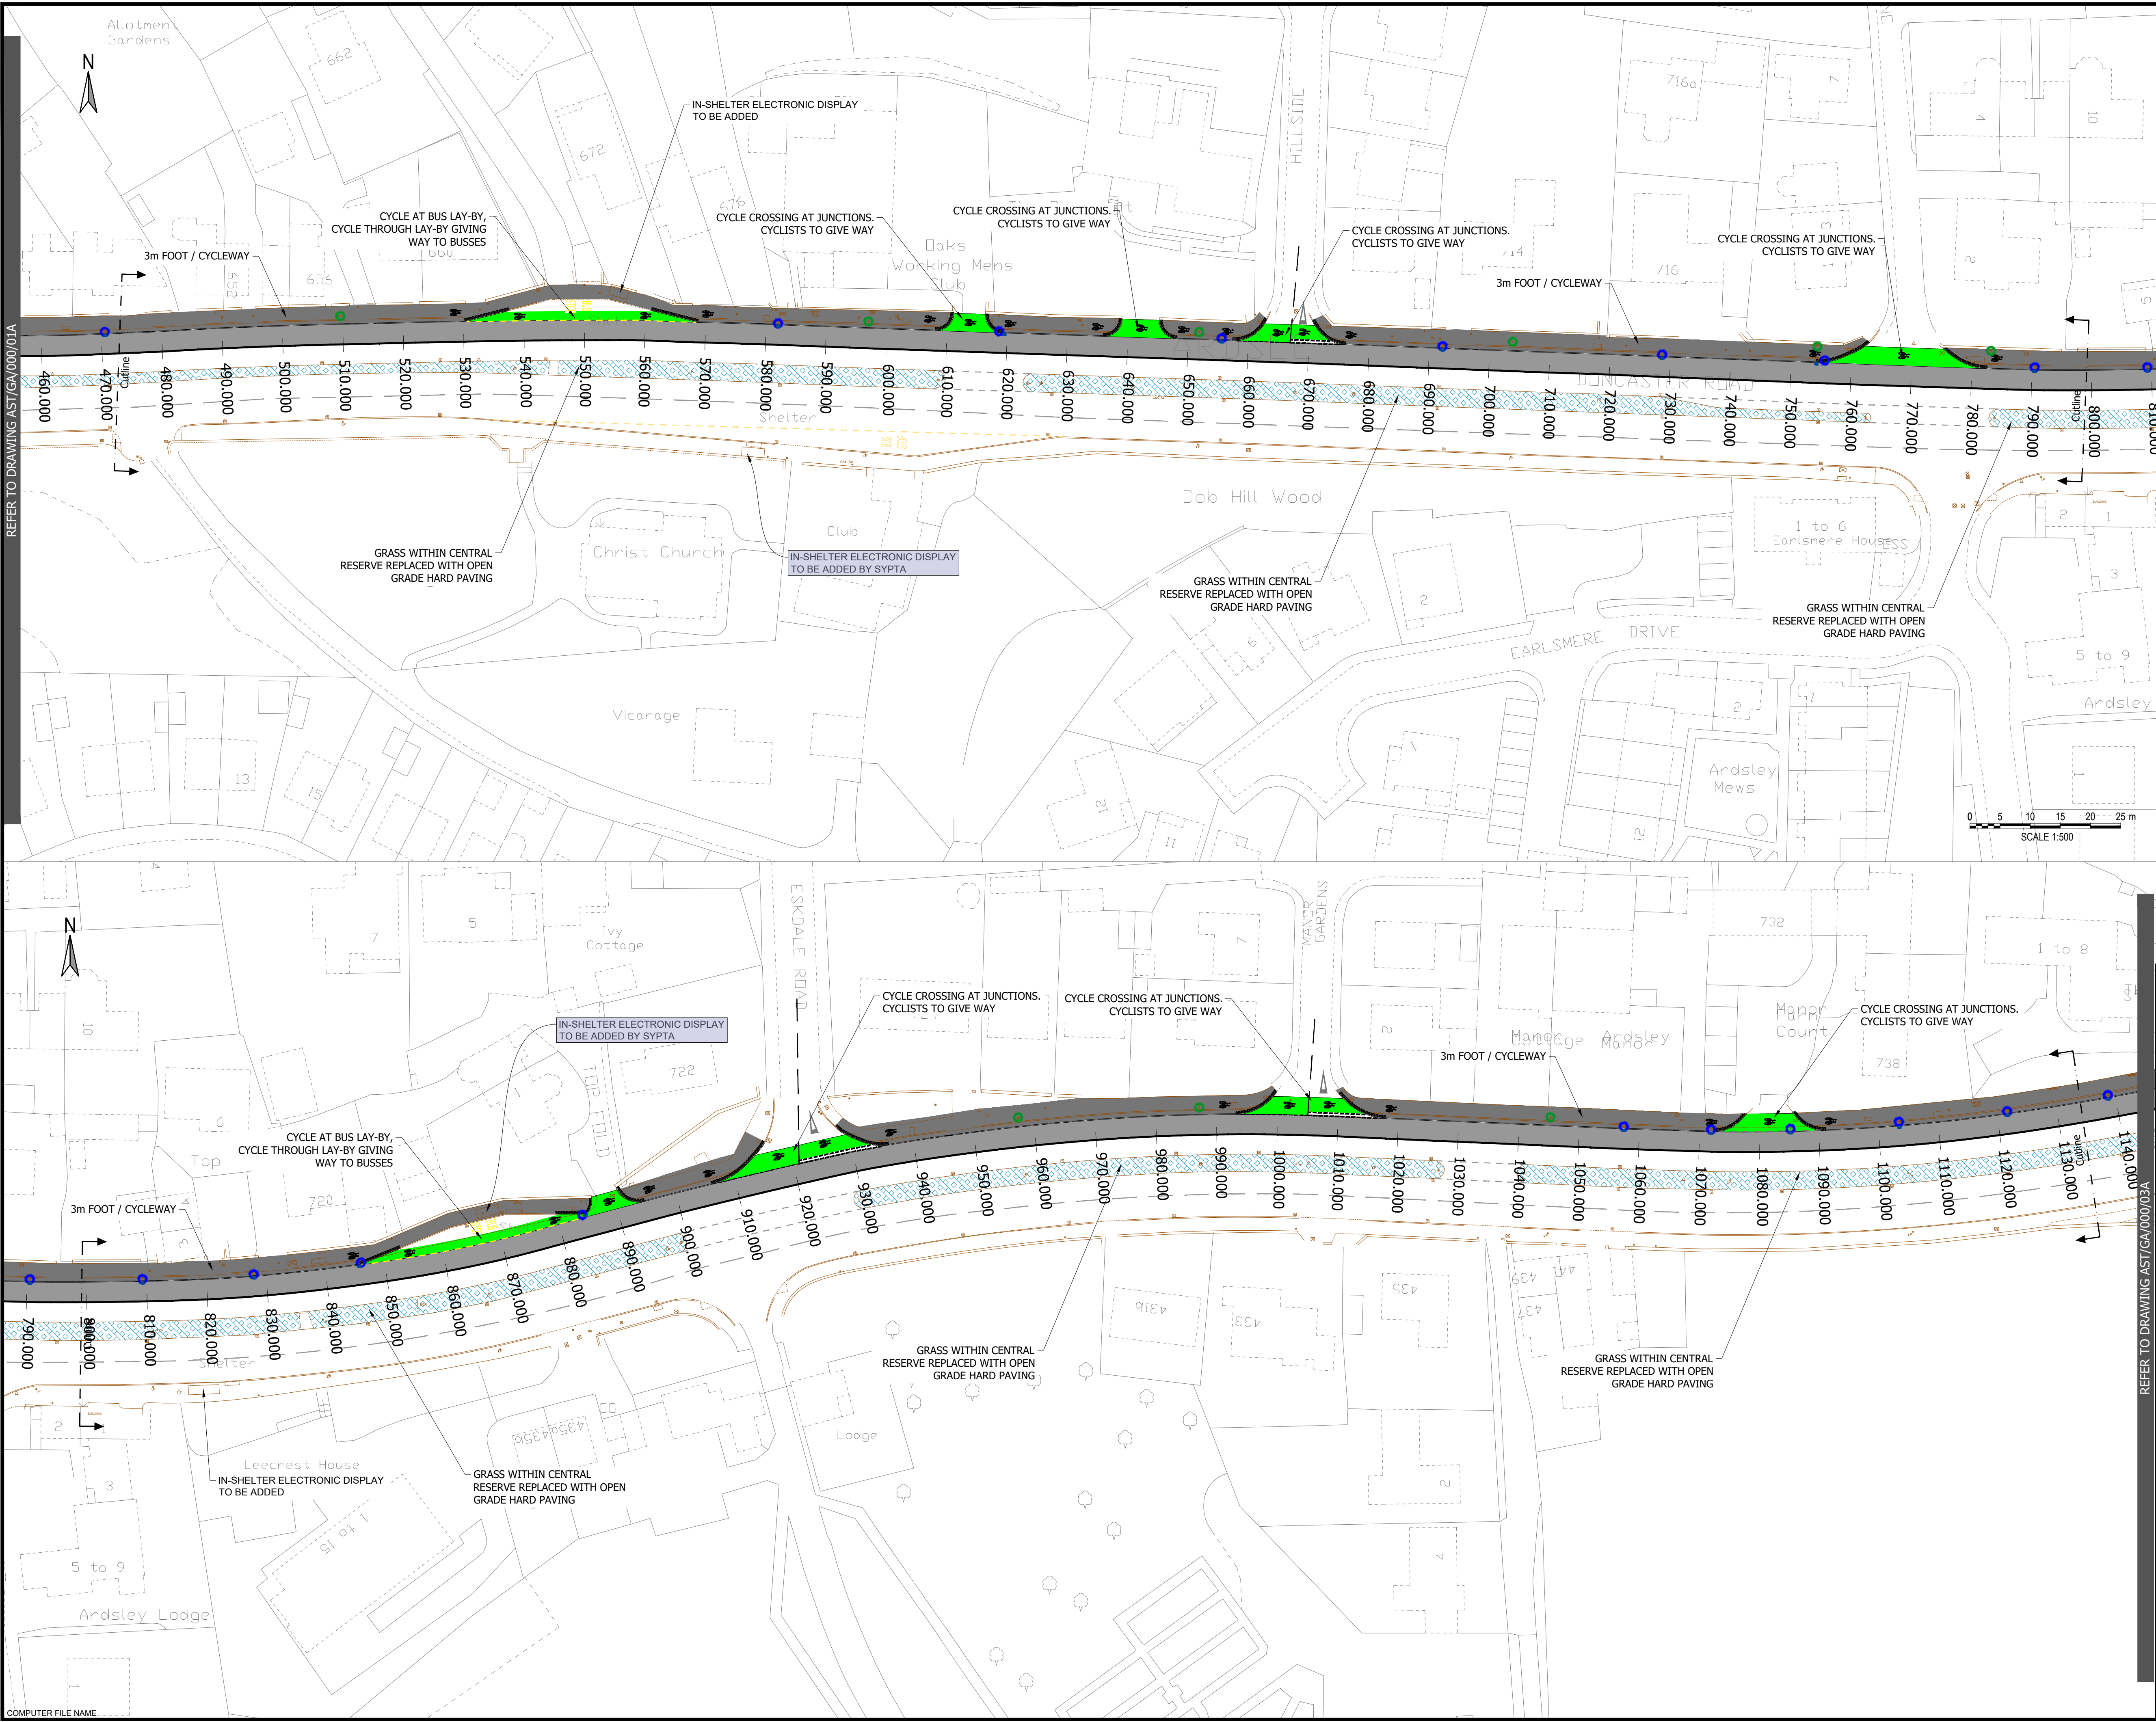

- KEY**
- 3m FOOT / CYCLEWAY
 - CROSSING POINT
 - CARRIAGEWAY
 - CENTRAL RESERVE
 - GRASS VERGE
 - STREET LIGHTING
 - DRAINAGE
- GREEN IMPRINT PAVING
- RE-SURFACING
- HARD PAVING
- GRASS WITHIN CENTRAL RESERVE REPLACED WITH OPEN GRADE HARD PAVING
- LIGHTING COLUMNS TO BE RENEWED / RELOCATED
- GULLIES TO BE ADJUSTED
- PROPOSED GULLY

This map is reproduced from Ordnance Survey material with the permission of Ordnance Survey on behalf of the Controller of Her Majesty's Stationery Office © Crown copyright. Unauthorised reproduction infringes Crown copyright and may lead to prosecution or civil proceedings. 100022264 (2009).

Rev.	By	Amendments	Date



Project
ACTIVE TRAVEL SCHEME TCF

Drawing title
STAIRFOOT TO DARFIELD GENERAL ARRANGEMENT

Scale 1:500	Drawn ICG	Checked	Date 23.10.21
Drawing No. ATS/GA/000/02A	FILE		

Kathy McArdle Service Director Place Directorate
Regeneration & Culture (Business Unit 4)
P.O. Box 609, Barnsley.
Barnsley. S70 9FH
Tel. (01226) 770770 Fax. (01226) 772222