



**Proposed Traffic Restrictions**

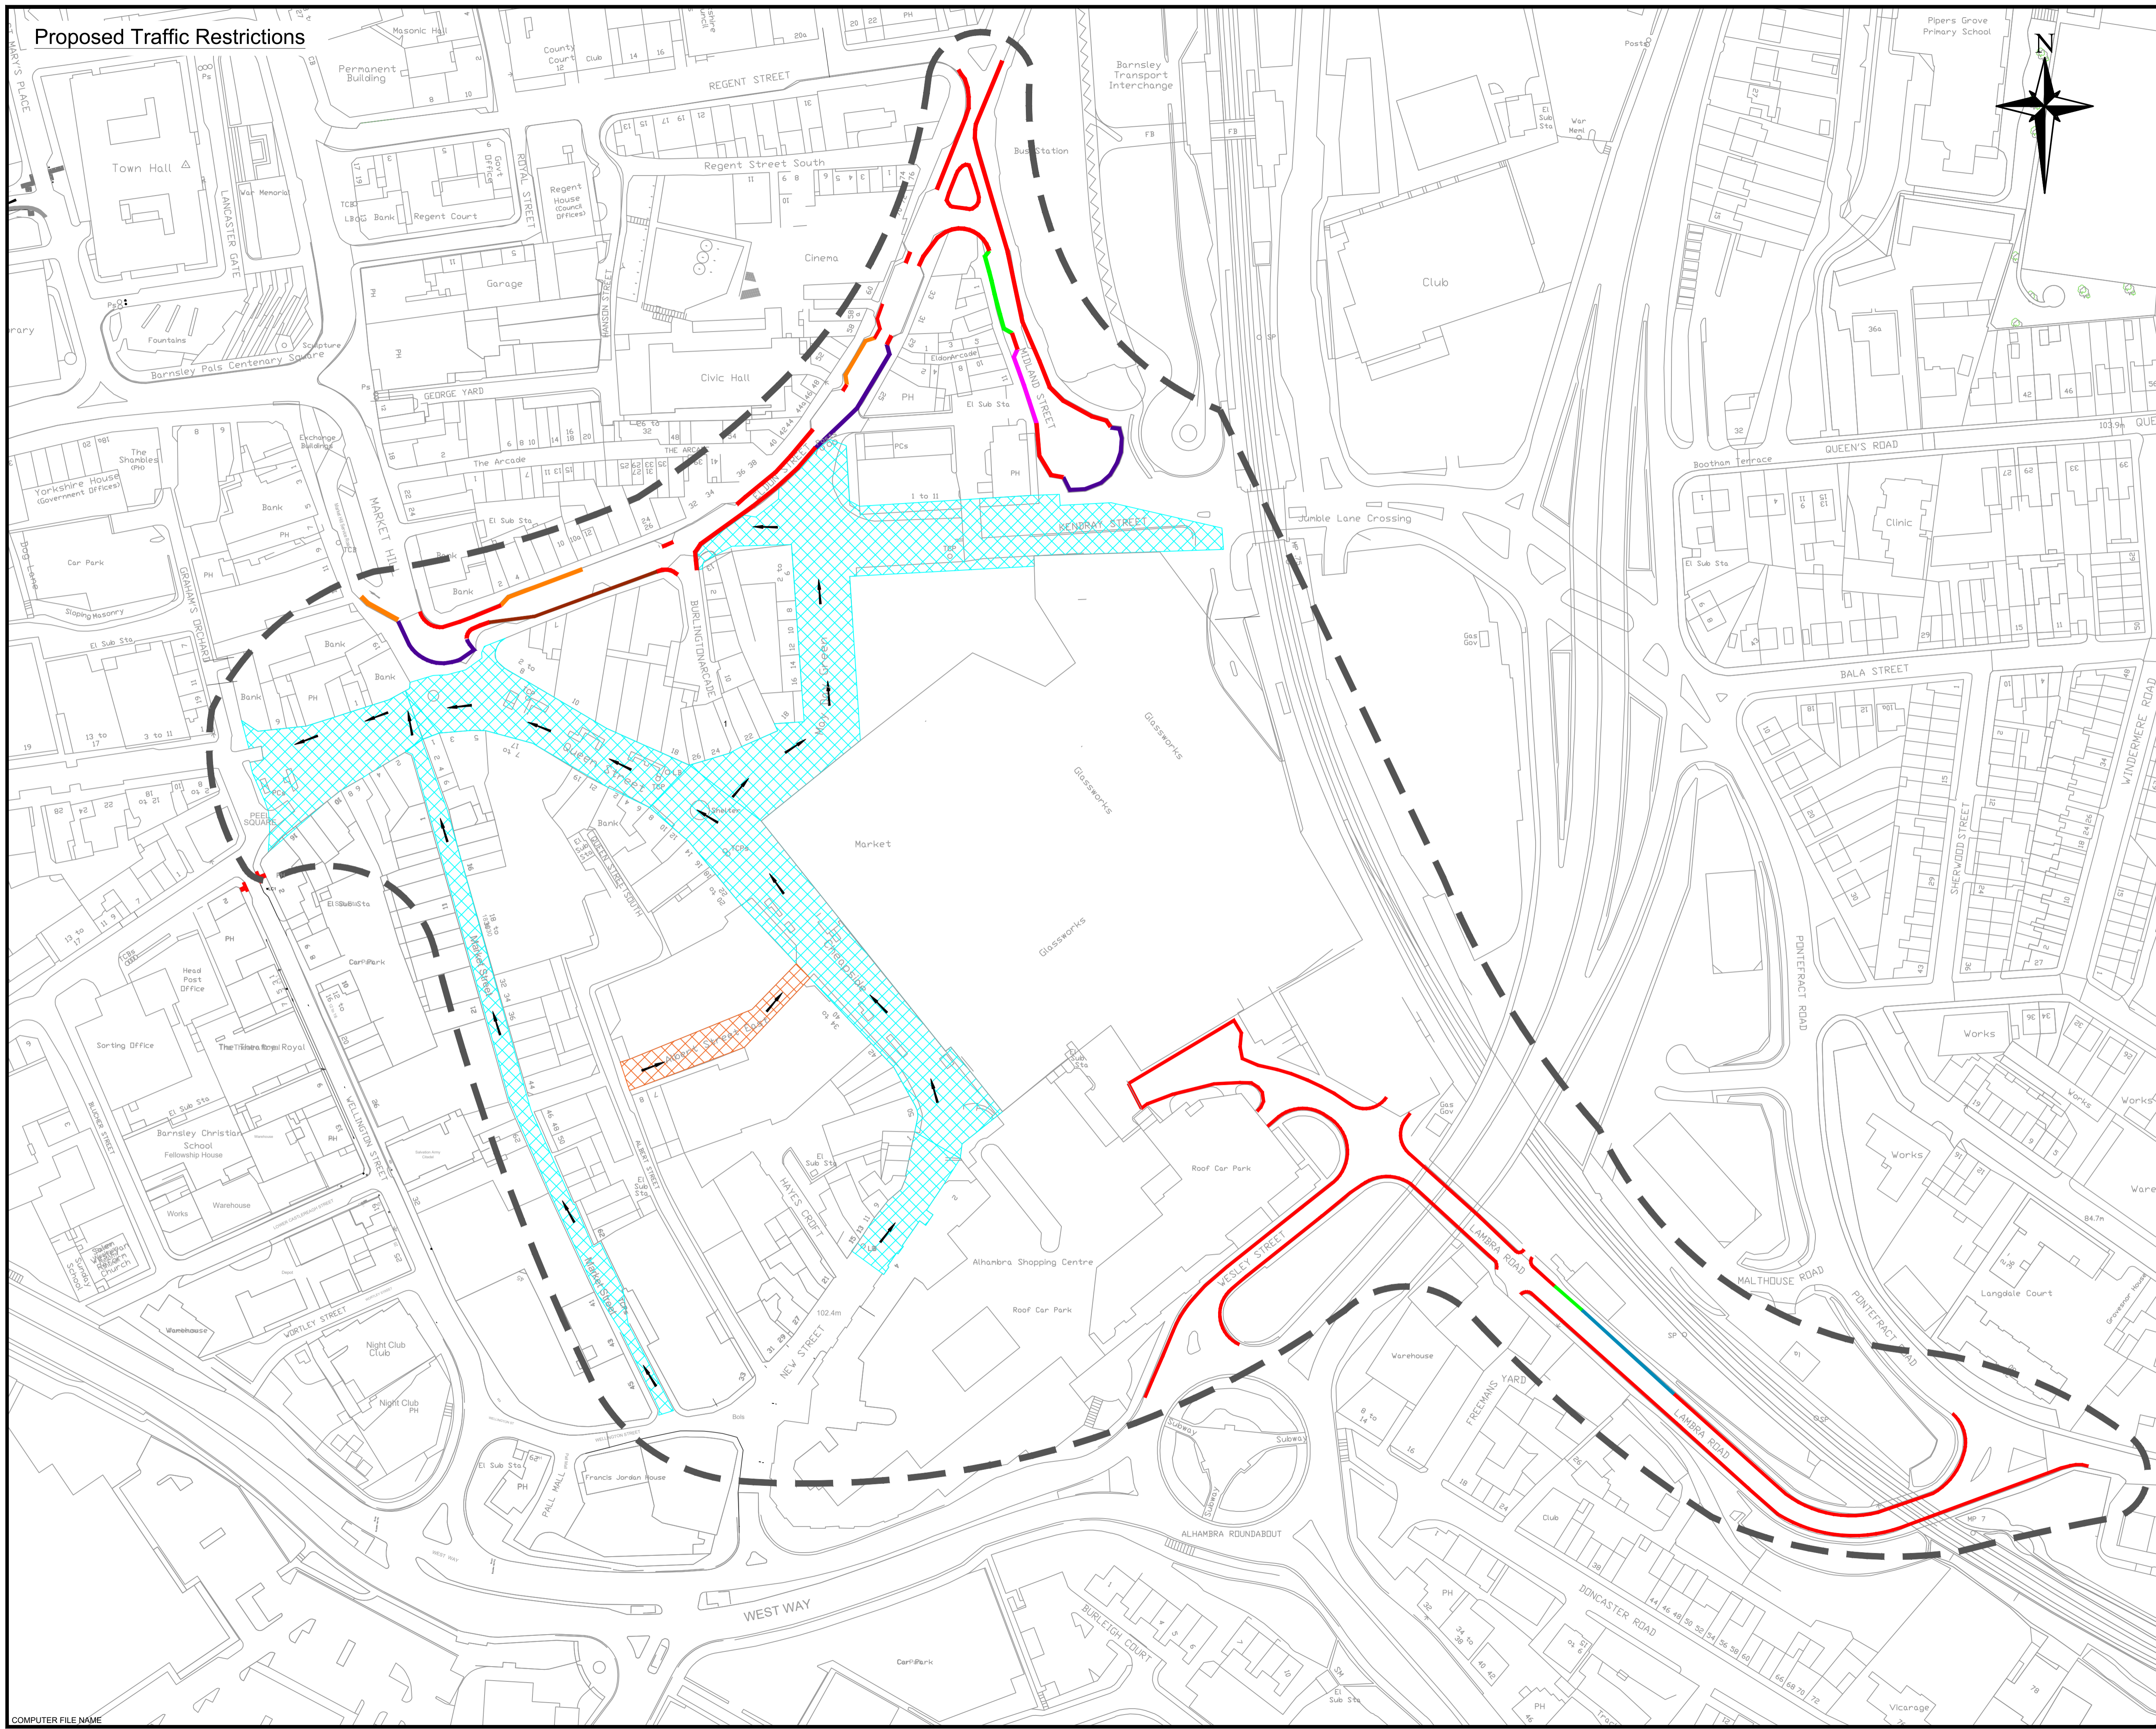

**Key**

- No Waiting & No Loading At Any Time
- Loading/Unloading Only
- Loading/Unloading Only: Daily 8am to 4pm
- Disabled Persons Parking Place
- Hackney Carriageway Clearway
- Shared Clearway: Buses 5am to Midnight & Taxis Midnight to 5am
- Limited Waiting: Daily, 60 minutes No Return within 60 minutes
- ▨ Pedestrian Zone: Except for Loading 5am to 9am, 4:30pm to 6pm
- ▨ Pedestrian Zone: Except for Loading 4am to 9:30am, 4pm to 7pm
- - - One Way Only

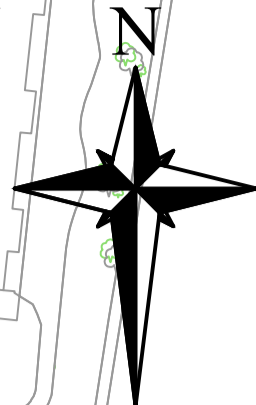

Rev.	By	Amendments	Date
A	RE	Addition of Glassworks	27 Apr 23



**Project**  
TOWN CENTRE  
TRAFFIC REGULATION ORDER

**Drawing title**  
Experimental TRO  
March 2023

Scale	Drawn	Checked	Date
N.T.S.	RE	DB	Mar 21
Drawing No.	TR4186-101		File
			n/a

Paul Castle  
Service Director, Environment & Transport.  
Place Directorate.  
Westgate Plaza, Barnsley, S70 2DR.  
Tel. (01226) 773555 Fax. (01226) 772110